



FLOOR PLAN 1

- X - REPRESENT WHERE SCAFF LEGS WILL BE
- CROSS BARS WILL NEED TO BE PUT IN FOR STABILITY. THIS NEEDS TO BE DISCUSSED BETWEEN DESIGNER AND SUPPLIER.
- HAND RAILS FOR ALL PLATFORMS AND TREADS *SEE MODEL*
- PROJECTOR TO BE PLACED UNDER DECKING OF PLATFORM 2.

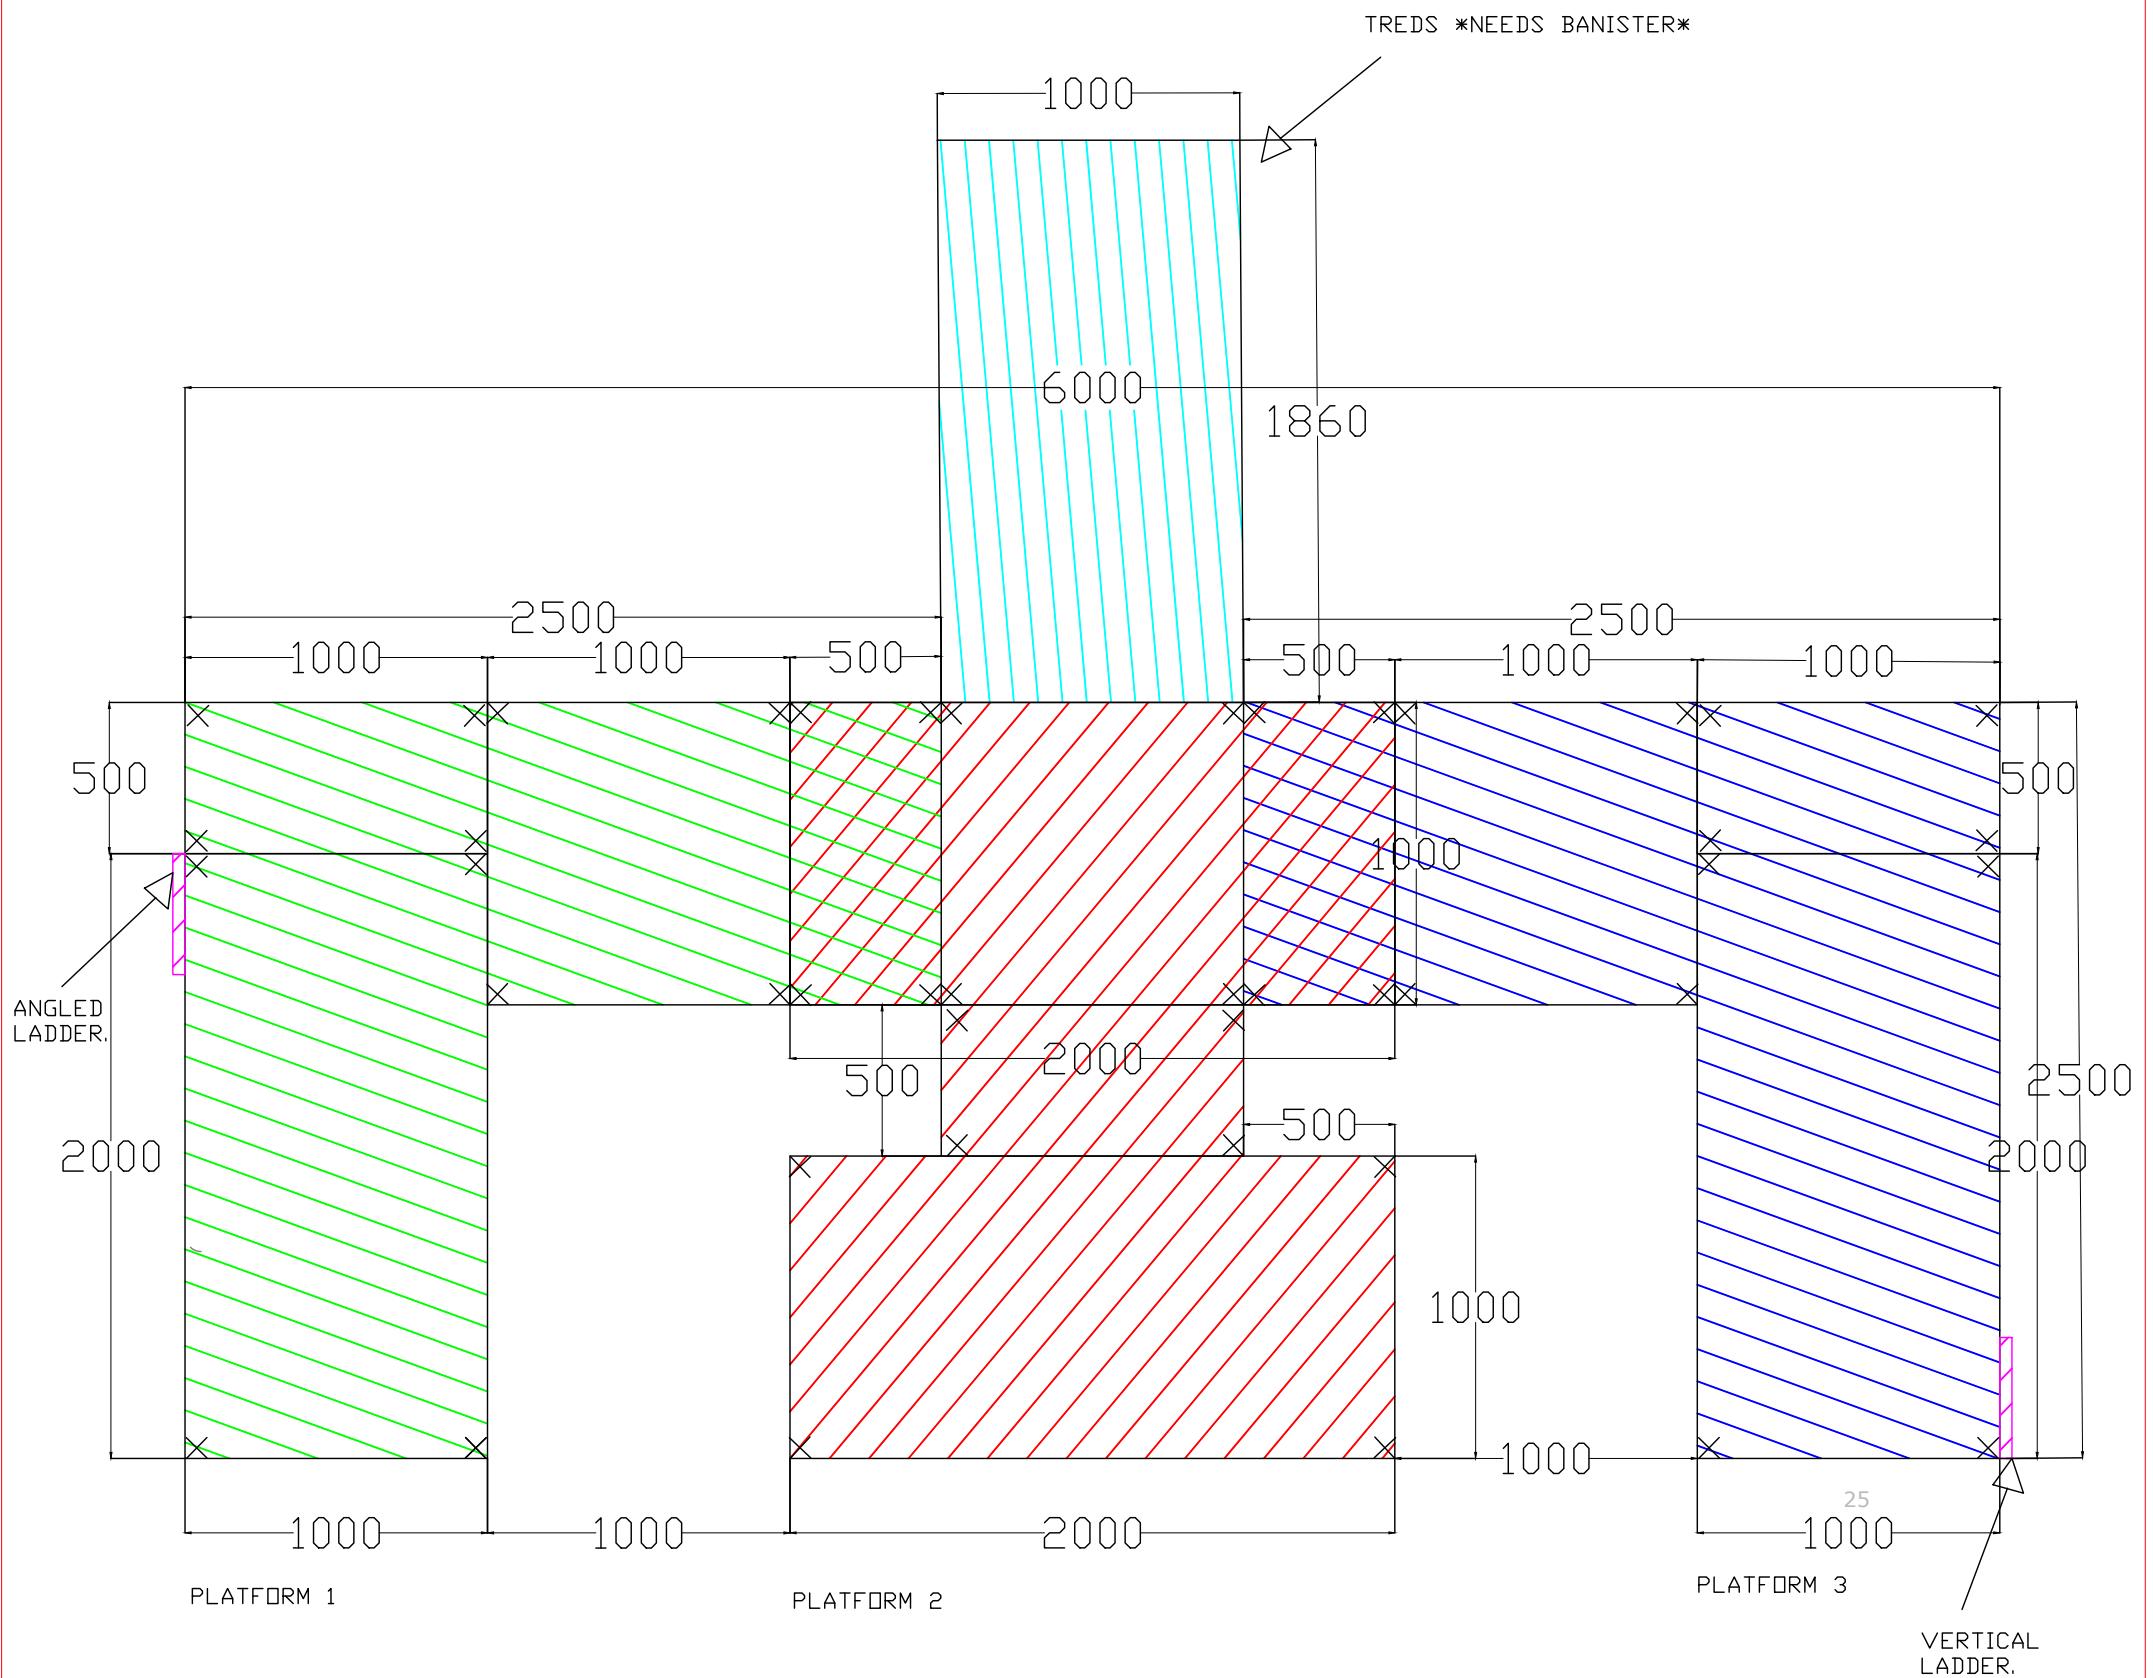


SCALE 1:25 @A3

FRONT ELEVATION

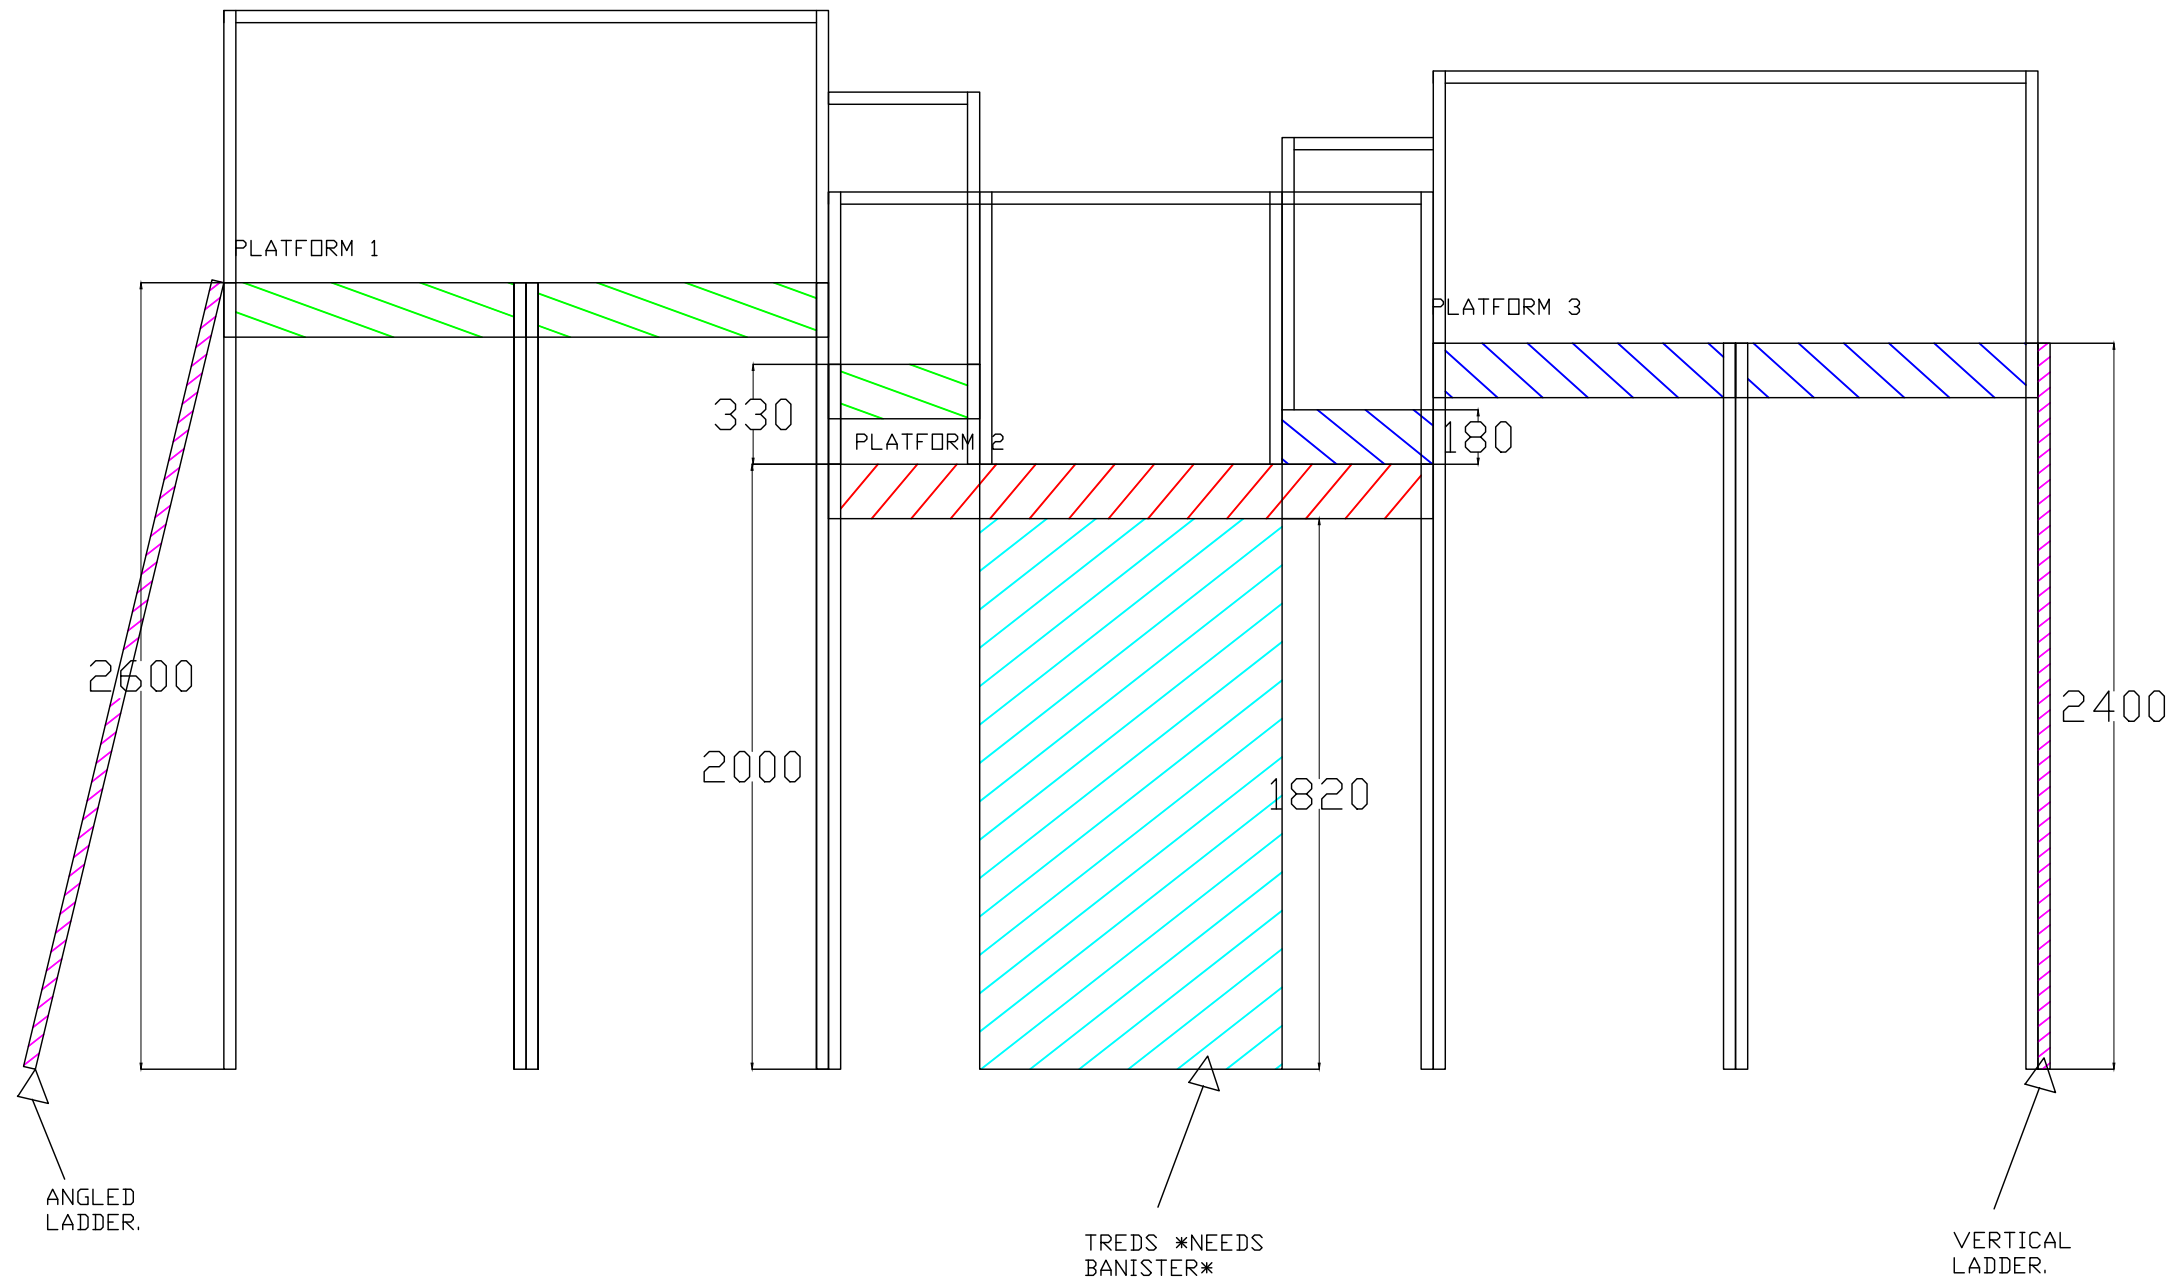


SCALE 1:25 @A3

STAGE RIGHT - SIDE ELEVATION

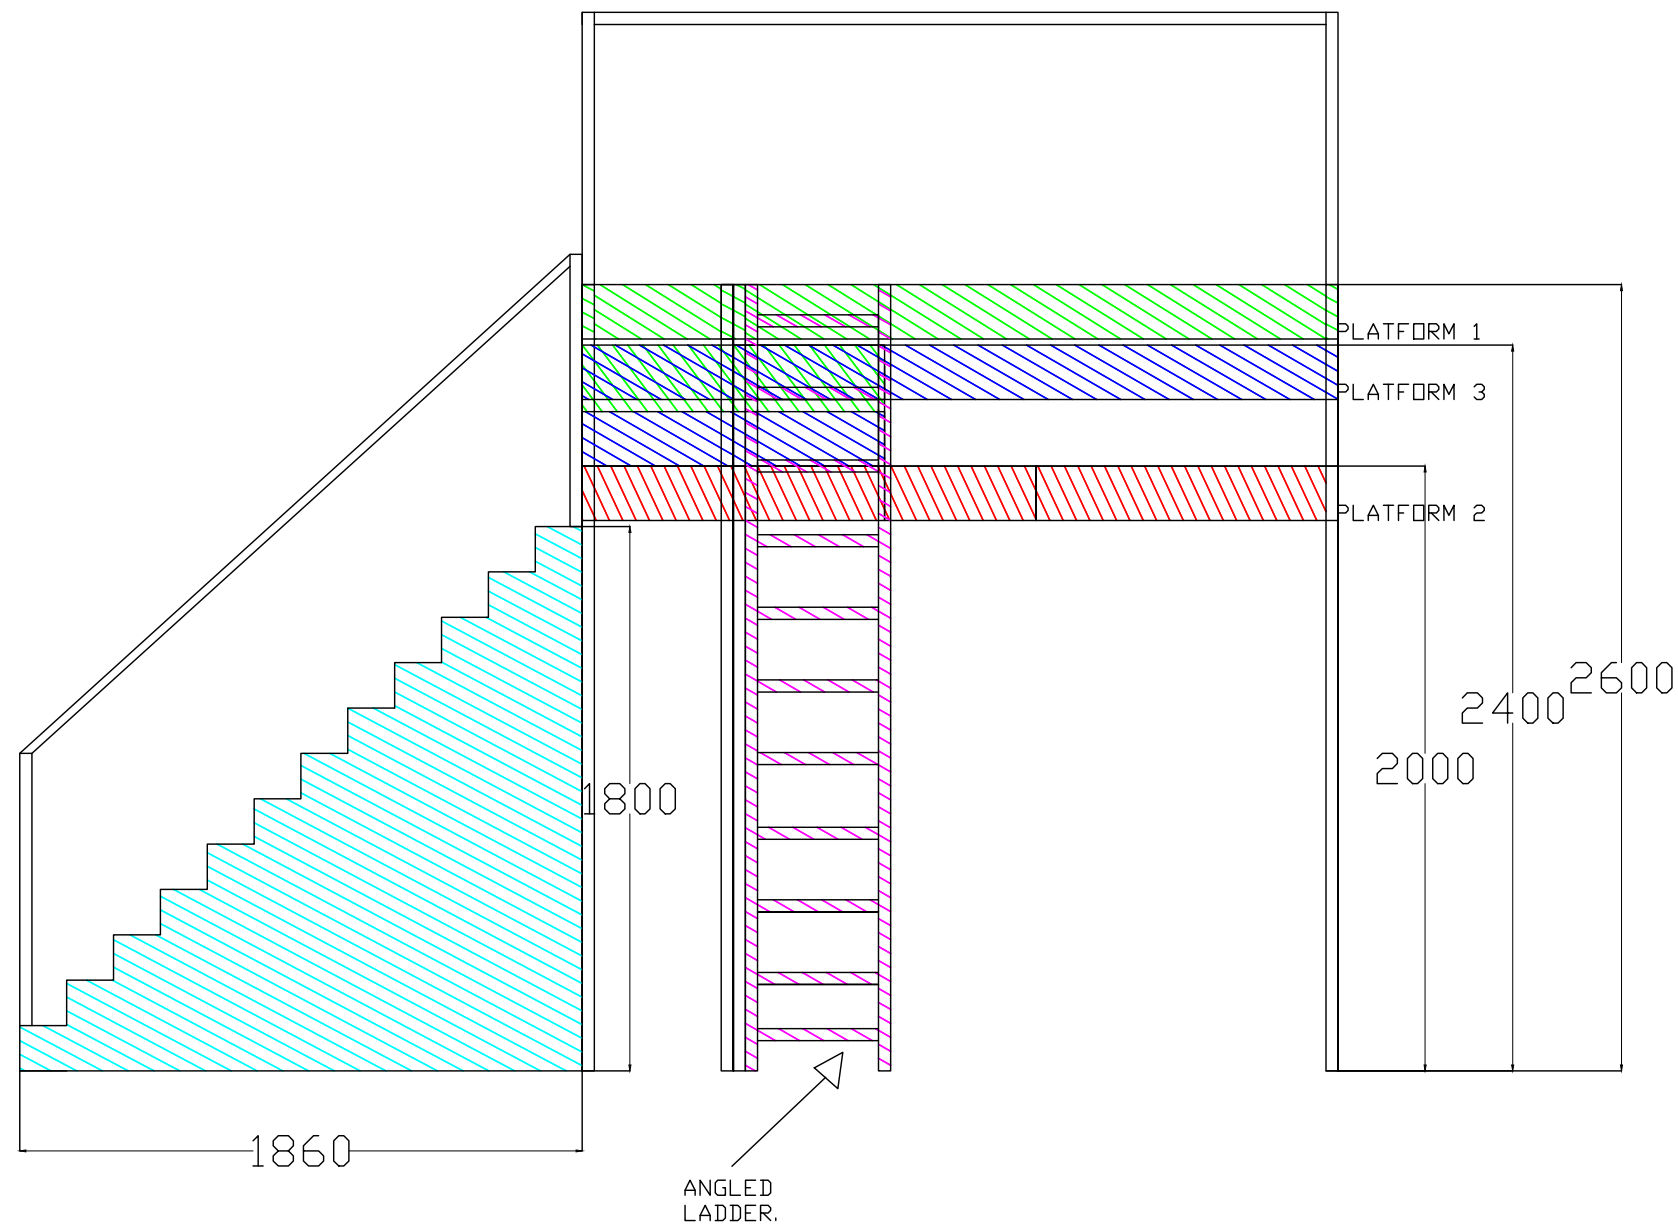

SCALE 1:25 @A3

STAGE LEFT - SIDE ELEVATION

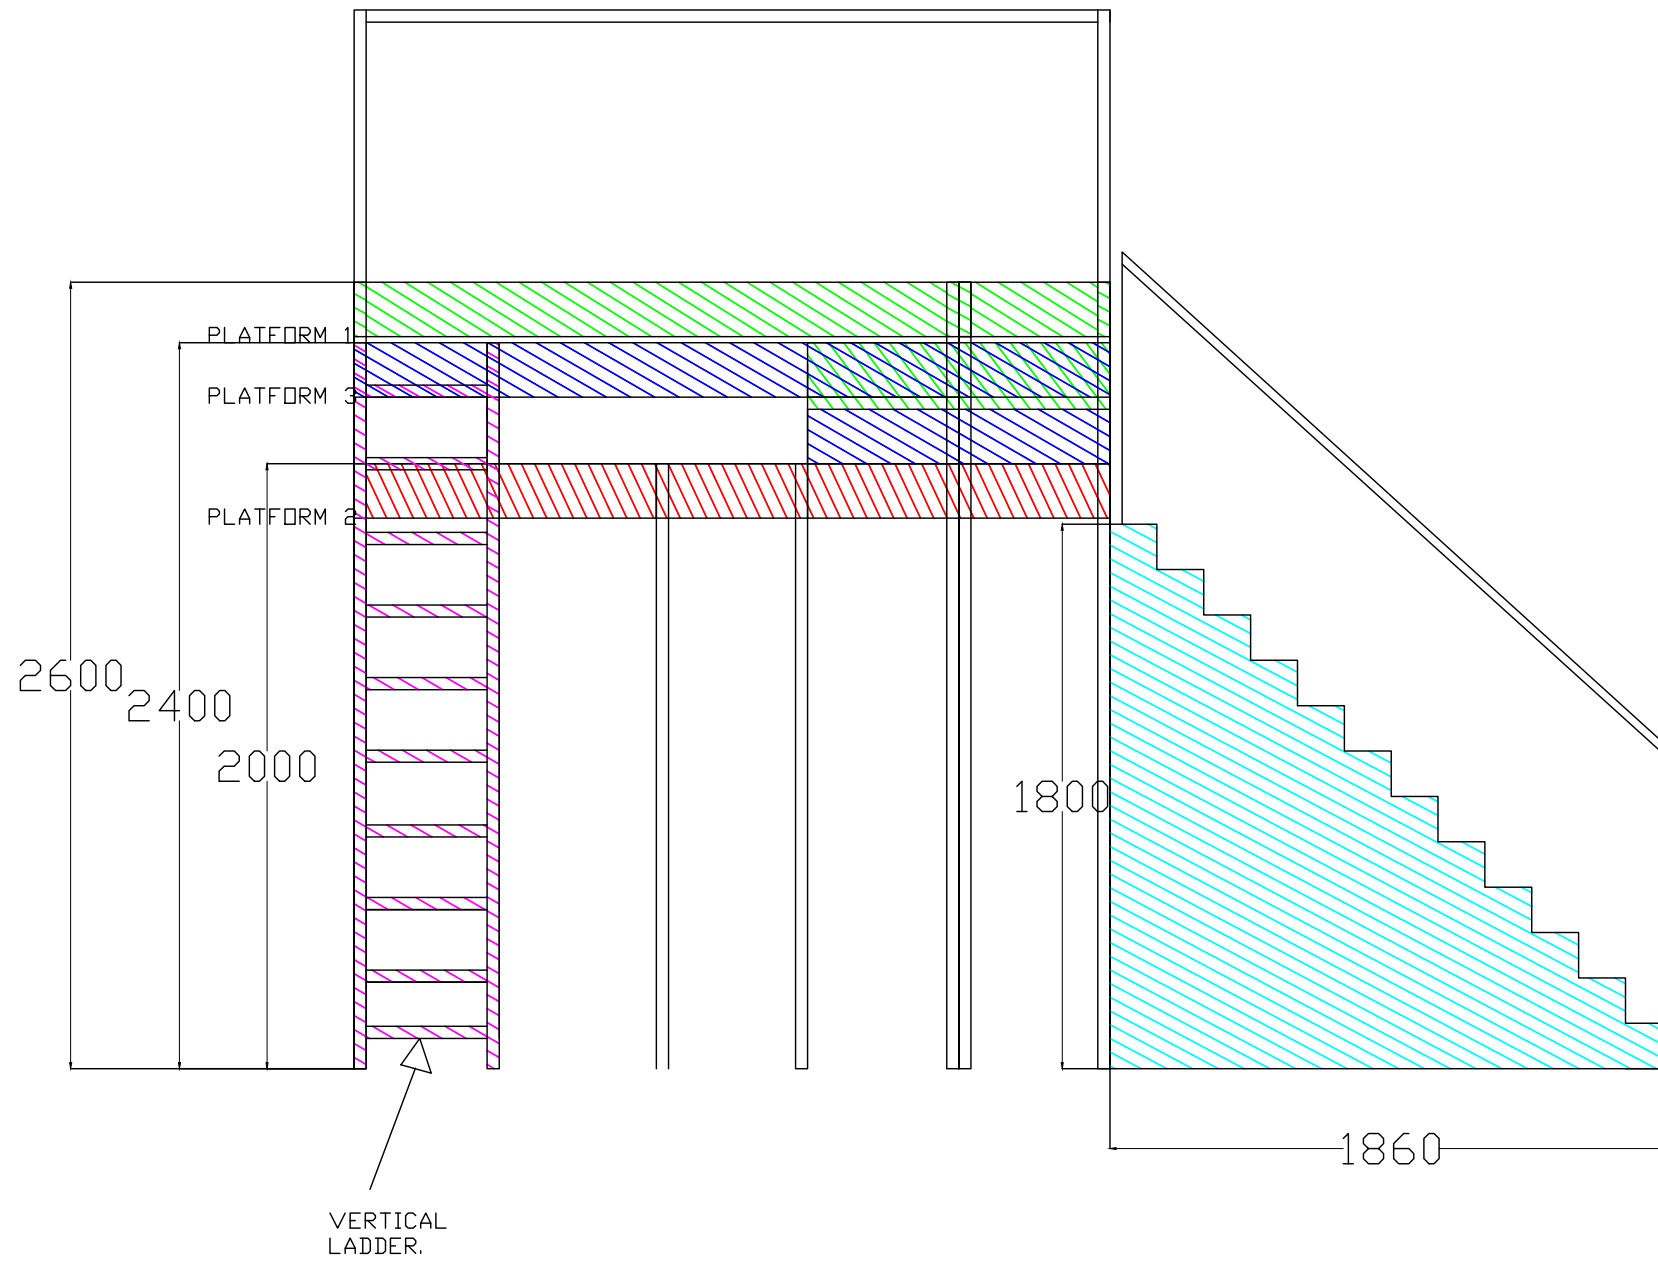

0

SCALE 1:25 @A3