


PLEASE NOTE
 NO LIABILITY IS ACCEPTED FOR ANY ACTION RESULTING FROM THIS DRAWING, HOWEVER CAUSED. THIS DRAWING REPRESENTS VISUAL CONCEPTS AND CONSTRUCTION SUGGESTIONS ONLY. THE DRAUGHTSPERSON IS UNQUALIFIED TO DETERMINE STRUCTURAL APPROPRIATENESS OF THIS DESIGN AND WILL NOT BE RESPONSIBLE FOR IMPROPER ENGINEERING, CONSTRUCTION, RIGGING, HANDLING OR USE OF THIS SCENERY. IF PROFESSIONAL ADVICE/ DOCUMENTATION IS RECOMMENDED, IT MUST BE SOUGHT. ALL MATERIALS AND CONSTRUCTION MUST COMPLY WITH LOCAL FIRE AND SAFETY REGULATIONS. IF IN DOUBT... ASK!

ALL DIMENSIONS IN MM UNLESS STATED OTHERWISE. DO NOT SCALE FROM THIS DRAWING AND VERIFY ALL DIMENSIONS ON SITE.

PROJECT	#PROJECT	VENUE	#VENUE	PROVISIONAL
SHEET TITLE	TEL VENUE.dwg	DATE	24/04/18	SCALE
#DEPT	###	REF NUMBER	1:40	@A1L
DRAWN	PLX	DESIGNED BY	LUNED	
CHECKED	NSD	APPROVED BY	NOT CHECKED	
#DES	#SOFFICE X###			

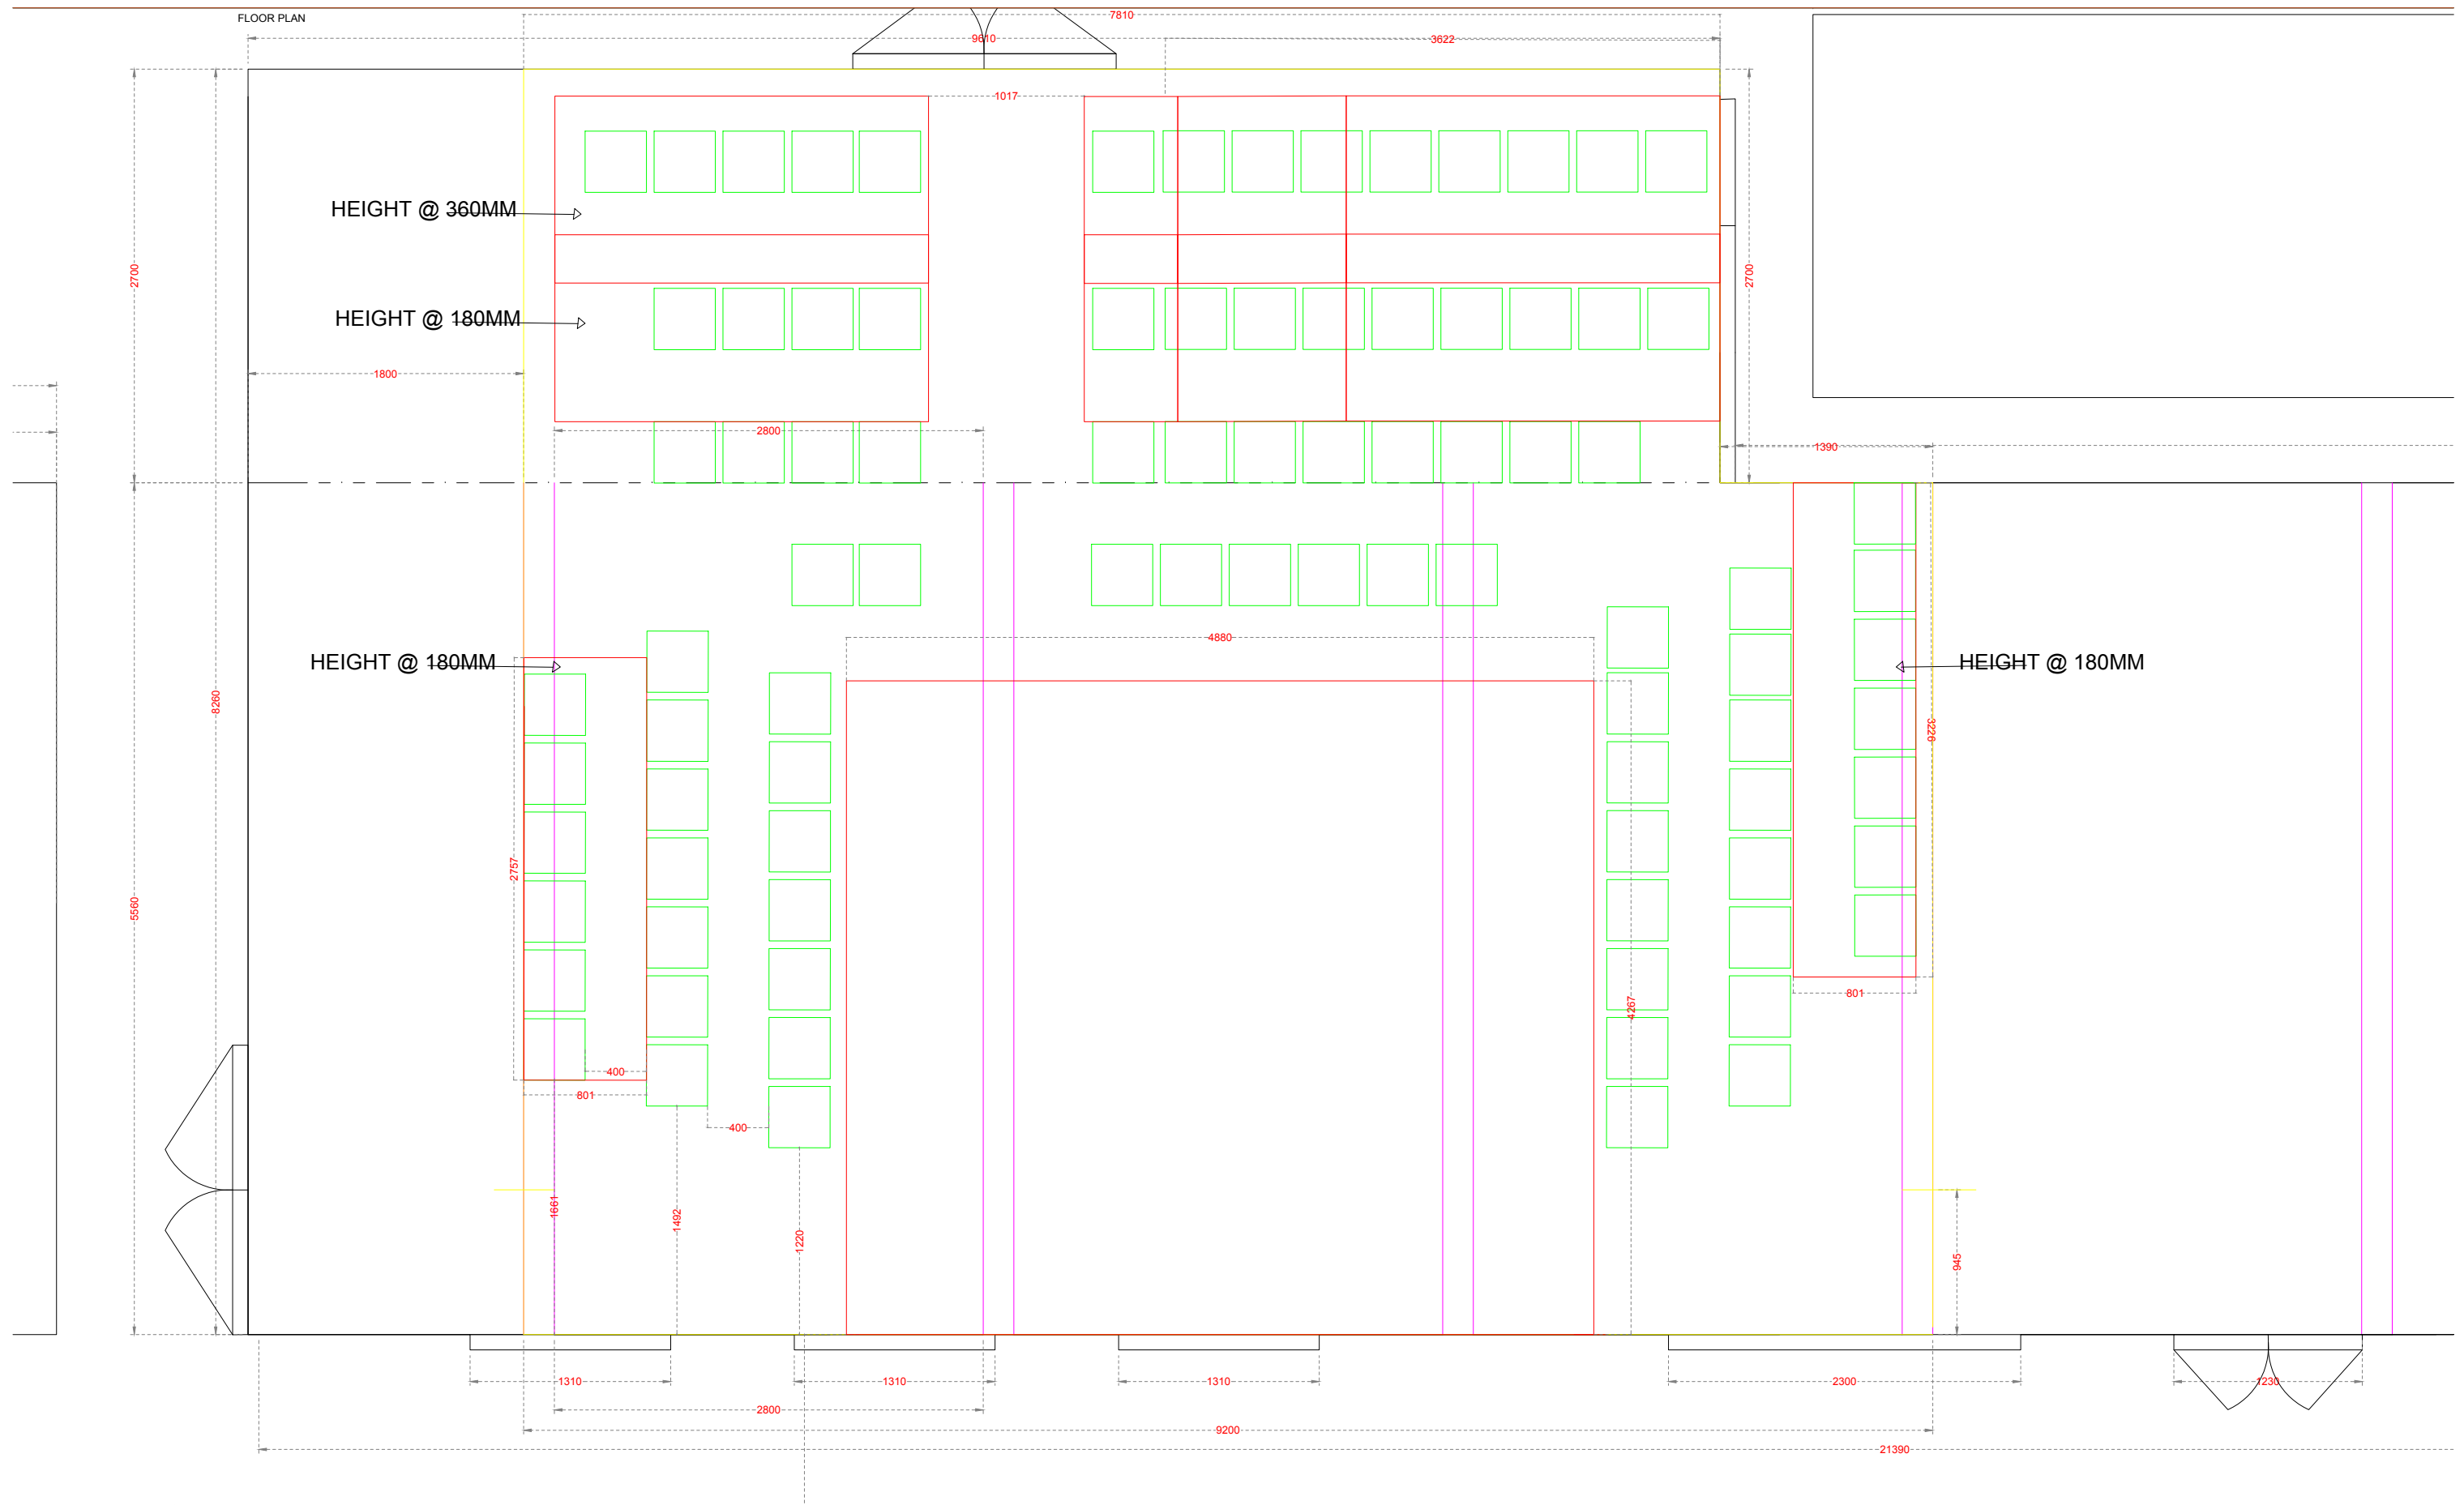

PLEASE NOTE

NO LIABILITY IS ACCEPTED FOR ANY ACTION RESULTING FROM THIS DRAWING, HOWEVER CAUSED. THIS DRAWING REPRESENTS VISUAL CONCEPTS AND CONSTRUCTION SUGGESTIONS ONLY. THE DRAUGHTSPERSON IS UNQUALIFIED TO DETERMINE STRUCTURAL APPROPRIATENESS OF THIS DESIGN AND WILL NOT BE RESPONSIBLE FOR IMPROPER ENGINEERING, CONSTRUCTION, RIGGING, HANDLING OR USE OF THIS SCENERY. IF PROFESSIONAL ADVICE/ DOCUMENTATION IS RECOMMENDED, IT MUST BE SOUGHT. ALL MATERIALS AND CONSTRUCTION MUST COMPLY WITH LOCAL FIRE AND SAFETY REGULATIONS. IF IN DOUBT... ASK!

ALL DIMENSIONS IN MM UNLESS STATED OTHERWISE. DO NOT SCALE FROM THIS DRAWING AND VERIFY ALL DIMENSIONS ON SITE.

#DEPT

Tel: 020 7452 3333
 Fax: 020 7452 3430
 luned@nationaltheatre.org.uk

PROJECT:
 #PROJECT

SHEET TITLE:
 TEL VENUE.dwg
 #####

DIRECTOR:
 #DIR
 DESIGNER:
 #DES

LIGHTING DESIGNER:
 #LX
 SOUND DESIGNER:
 #SND

PRODUCTION MANAGER:
 #PM
 3D OFFICE CONTACT:
 #3DOFFICE X####

DRAWN BY:
 LUNED
 APPROVED BY:
 NOT CHECKED

VENUE:
 #VENUE

PROVISIONAL


DATE:
 24/04/18

SCALE:
 1:40

@A3L

REF. NUMBER:
 GROUN PL / N H.## /9

FRONT VIEW - BEAMS

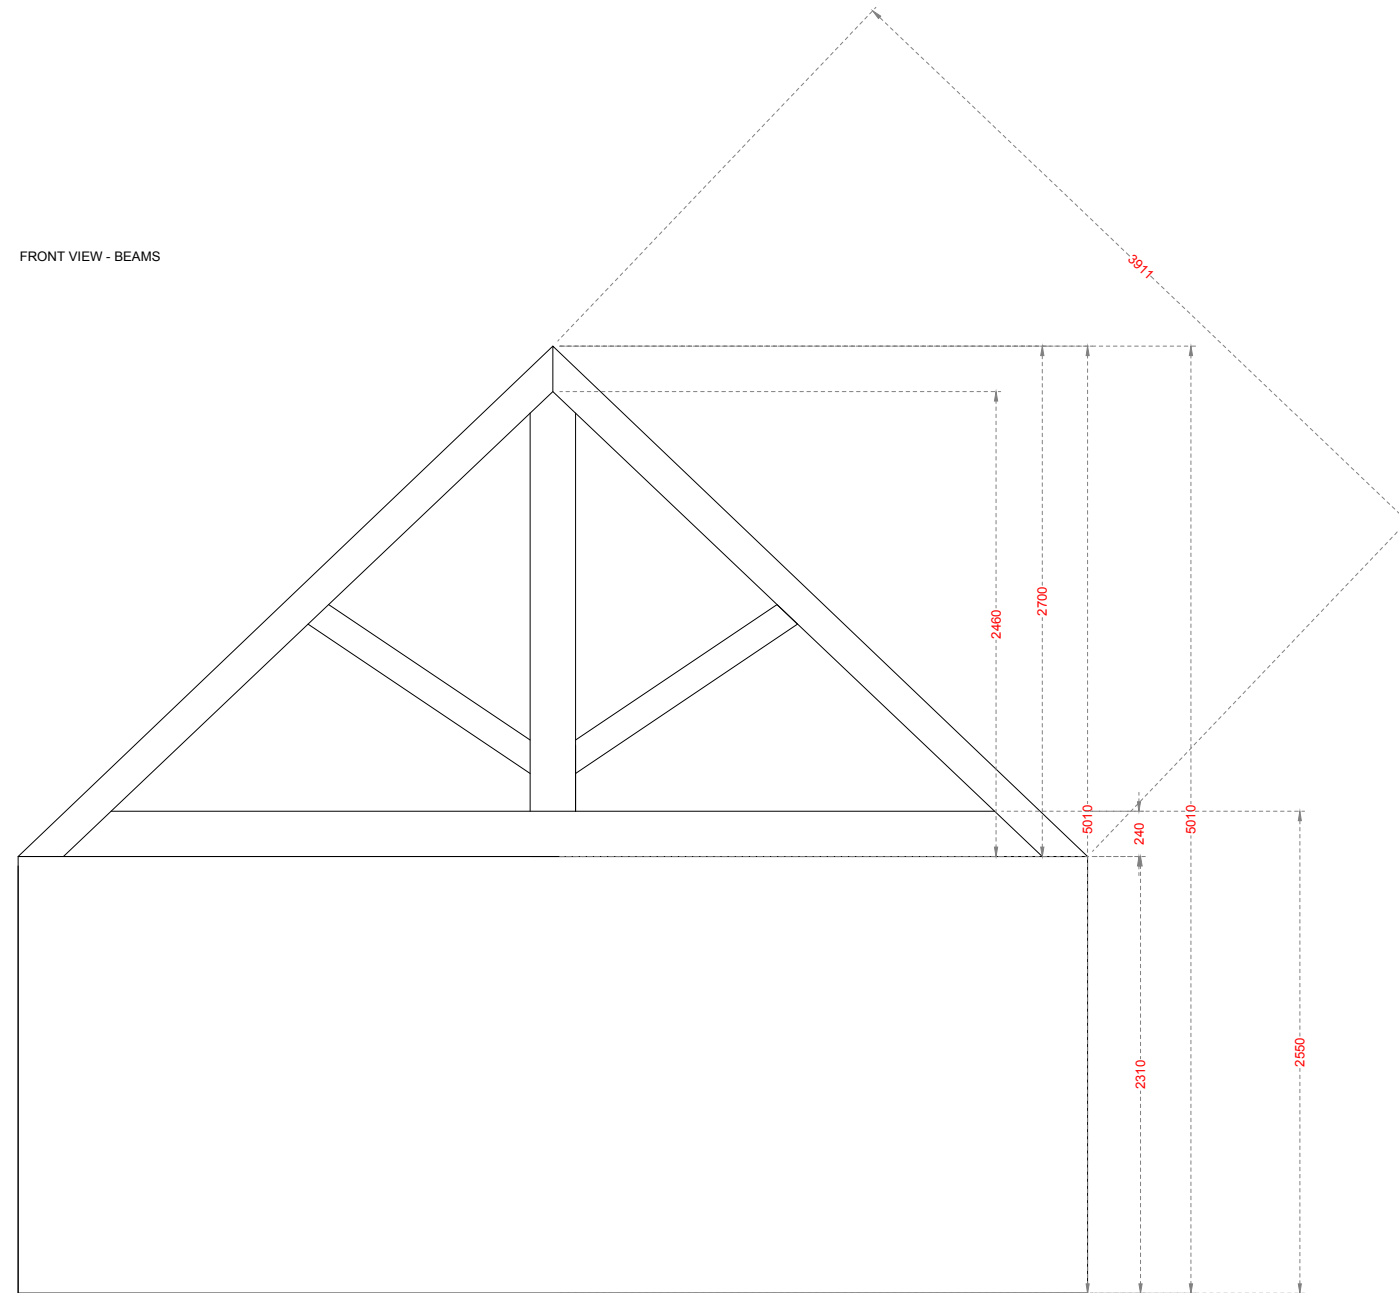


PLEASE NOTE

NO LIABILITY IS ACCEPTED FOR ANY ACTION RESULTING FROM THIS DRAWING, HOWEVER CAUSED. THIS DRAWING REPRESENTS VISUAL CONCEPTS AND CONSTRUCTION SUGGESTIONS ONLY. THE DRAUGHTSPERSON IS UNQUALIFIED TO DETERMINE STRUCTURAL APPROPRIATENESS OF THIS DESIGN AND WILL NOT BE RESPONSIBLE FOR IMPROPER ENGINEERING, CONSTRUCTION, RIGGING, HANDLING OR USE OF THIS SCENERY. IF PROFESSIONAL ADVICE/ DOCUMENTATION IS RECOMMENDED, IT MUST BE SOUGHT. ALL MATERIALS AND CONSTRUCTION MUST COMPLY WITH LOCAL FIRE AND SAFETY REGULATIONS. IF IN DOUBT... ASK!


ALL DIMENSIONS IN MM UNLESS STATED OTHERWISE. DO NOT SCALE FROM THIS DRAWING AND VERIFY ALL DIMENSIONS ON SITE.

#DEPT	PROJECT: #PROJECT	VENUE: #VENUE	PROVISIONAL	
	SHEET TITLE: TEL VENUE.dwg			
	DIRECTOR: #DIR	LIGHTING DESIGNER: #LX	PRODUCTION MANAGER: #PM	DRAWN BY: LUNED
	DESIGNER: #DES	SOUND DESIGNER: #SND	3D OFFICE CONTACT: #3DOFFICE X####	APPROVED BY: NOT CHECKED
	REF. NUMBER: GROUN PL /N H.## /9			

Tel: 020 7452 3333
Fax: 020 7452 3430
luned@nationaltheatre.org.uk

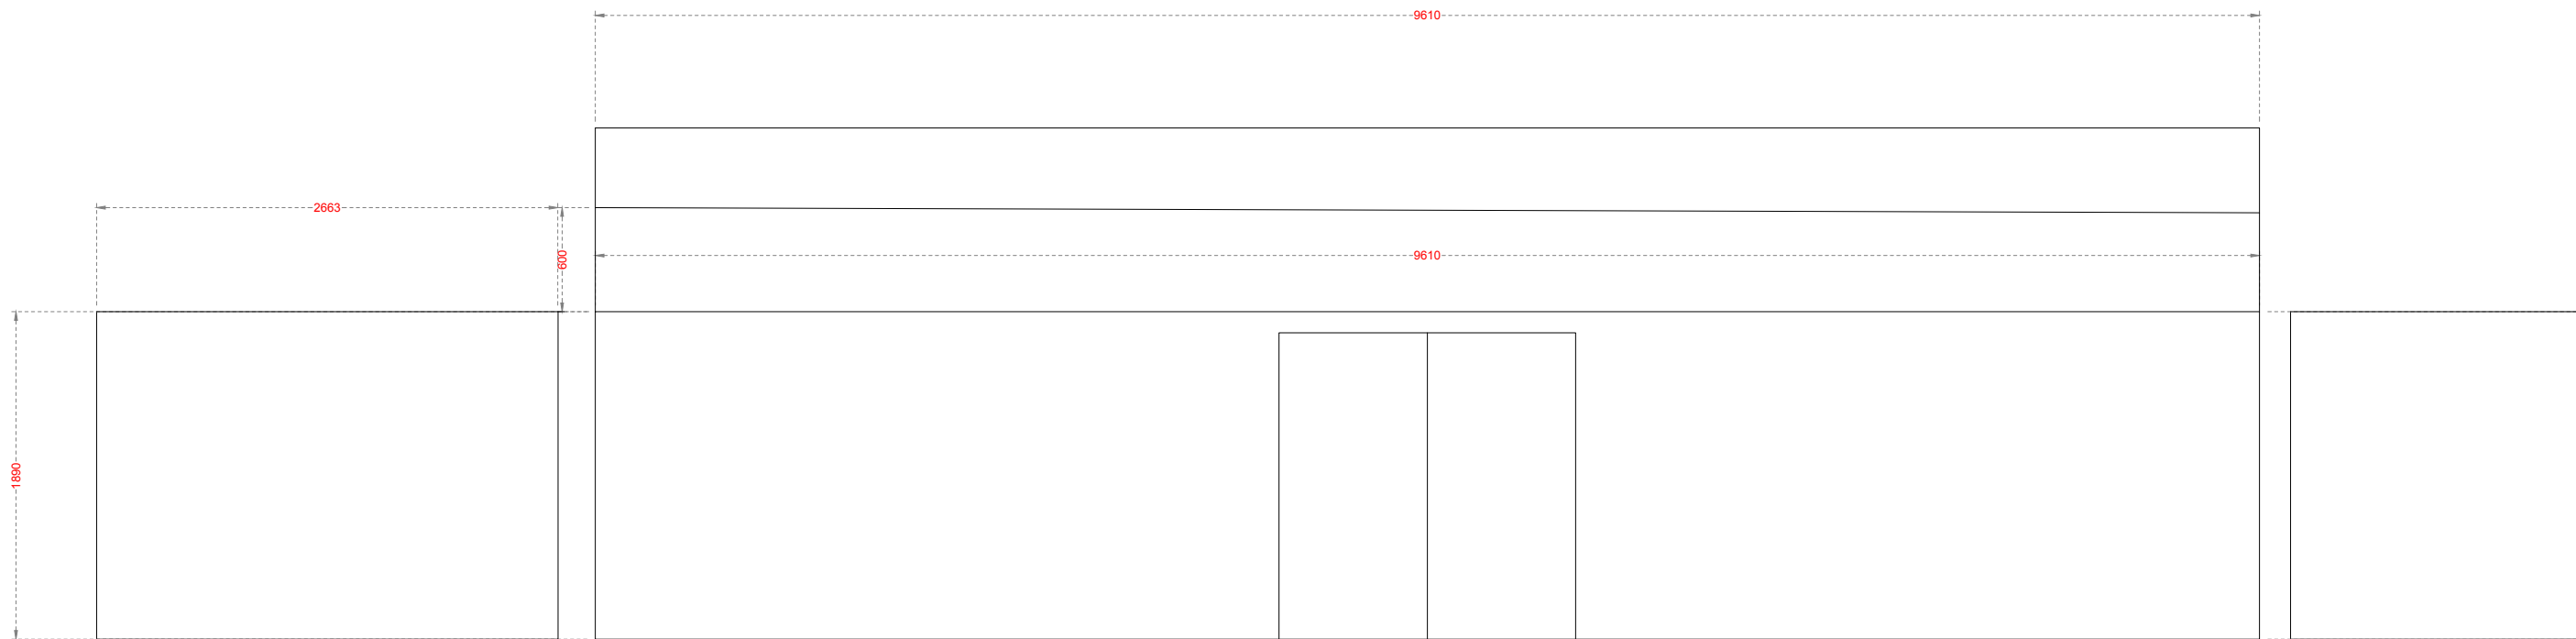

FLOOR PLAN

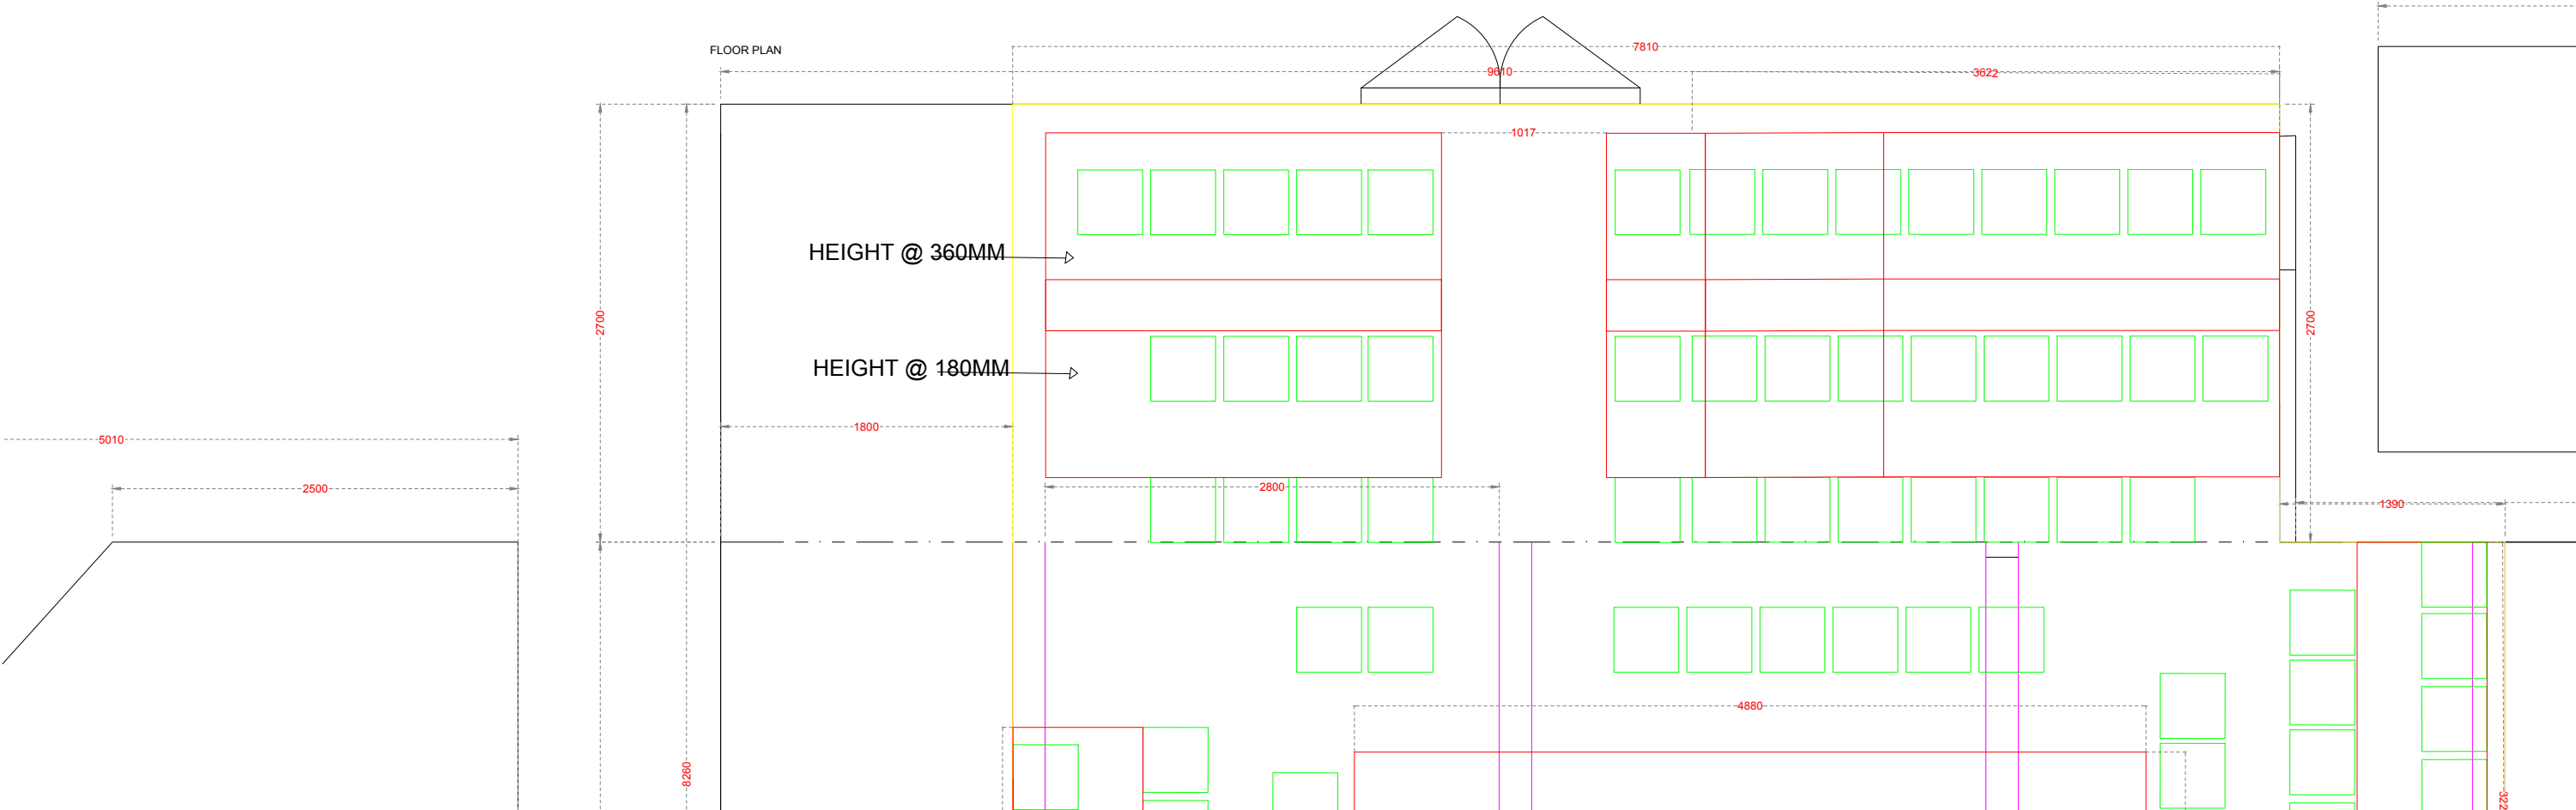

PLEASE NOTE

NO LIABILITY IS ACCEPTED FOR ANY ACTION RESULTING FROM THIS DRAWING, HOWEVER CAUSED. THIS DRAWING REPRESENTS VISUAL CONCEPTS AND CONSTRUCTION SUGGESTIONS ONLY. THE DRAUGHTSPERSON IS UNQUALIFIED TO DETERMINE STRUCTURAL APPROPRIATENESS OF THIS DESIGN AND WILL NOT BE RESPONSIBLE FOR IMPROPER ENGINEERING, CONSTRUCTION, RIGGING, HANDLING OR USE OF THIS SCENERY. IF PROFESSIONAL ADVICE/ DOCUMENTATION IS RECOMMENDED, IT MUST BE SOUGHT. ALL MATERIALS AND CONSTRUCTION MUST COMPLY WITH LOCAL FIRE AND SAFETY REGULATIONS. IF IN DOUBT... ASK!

ALL DIMENSIONS IN MM UNLESS STATED OTHERWISE. DO NOT SCALE FROM THIS DRAWING AND VERIFY ALL DIMENSIONS ON SITE.

#DEPT	PROJECT: #PROJECT	VENUE: #VENUE	PROVISIONAL	
	SHEET TITLE: TEL VENUE.dwg			
	#DIR	LIGHTING DESIGNER: #LX	PRODUCTION MANAGER: #PM	DRAWN BY: LUNED
	#DES	SOUND DESIGNER: #SND	3D OFFICE CONTACT: #3DOFFICE X####	APPROVED BY: NOT CHECKED
Tel: 020 7452 3333 Fax: 020 7452 3430 luned@nationaltheatre.org.uk		DATE: 24/04/18		SCALE: Custom @A3L
REF. NUMBER: GROUN PL /N H.## /9				