


SR

CS

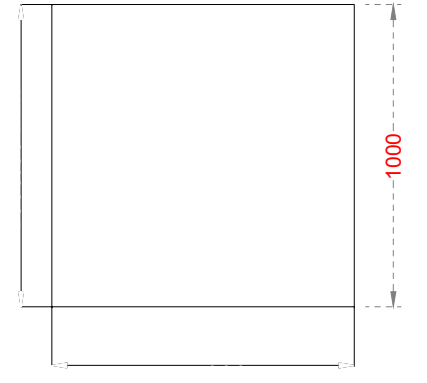

- SL**
- BLACK DANCE FLOOR PLATFORM
 - GOLD GLITTER CURTAIN
 - CURVE CURTAIN
 - MOLE DEN

Bar 1

Bar 2

Bar 3

Bar 4

Bar 5

Bar 6

FOH 1

FOH 2


FOH 3

FOH 4

FOH 5

FOH 6

FOH 7

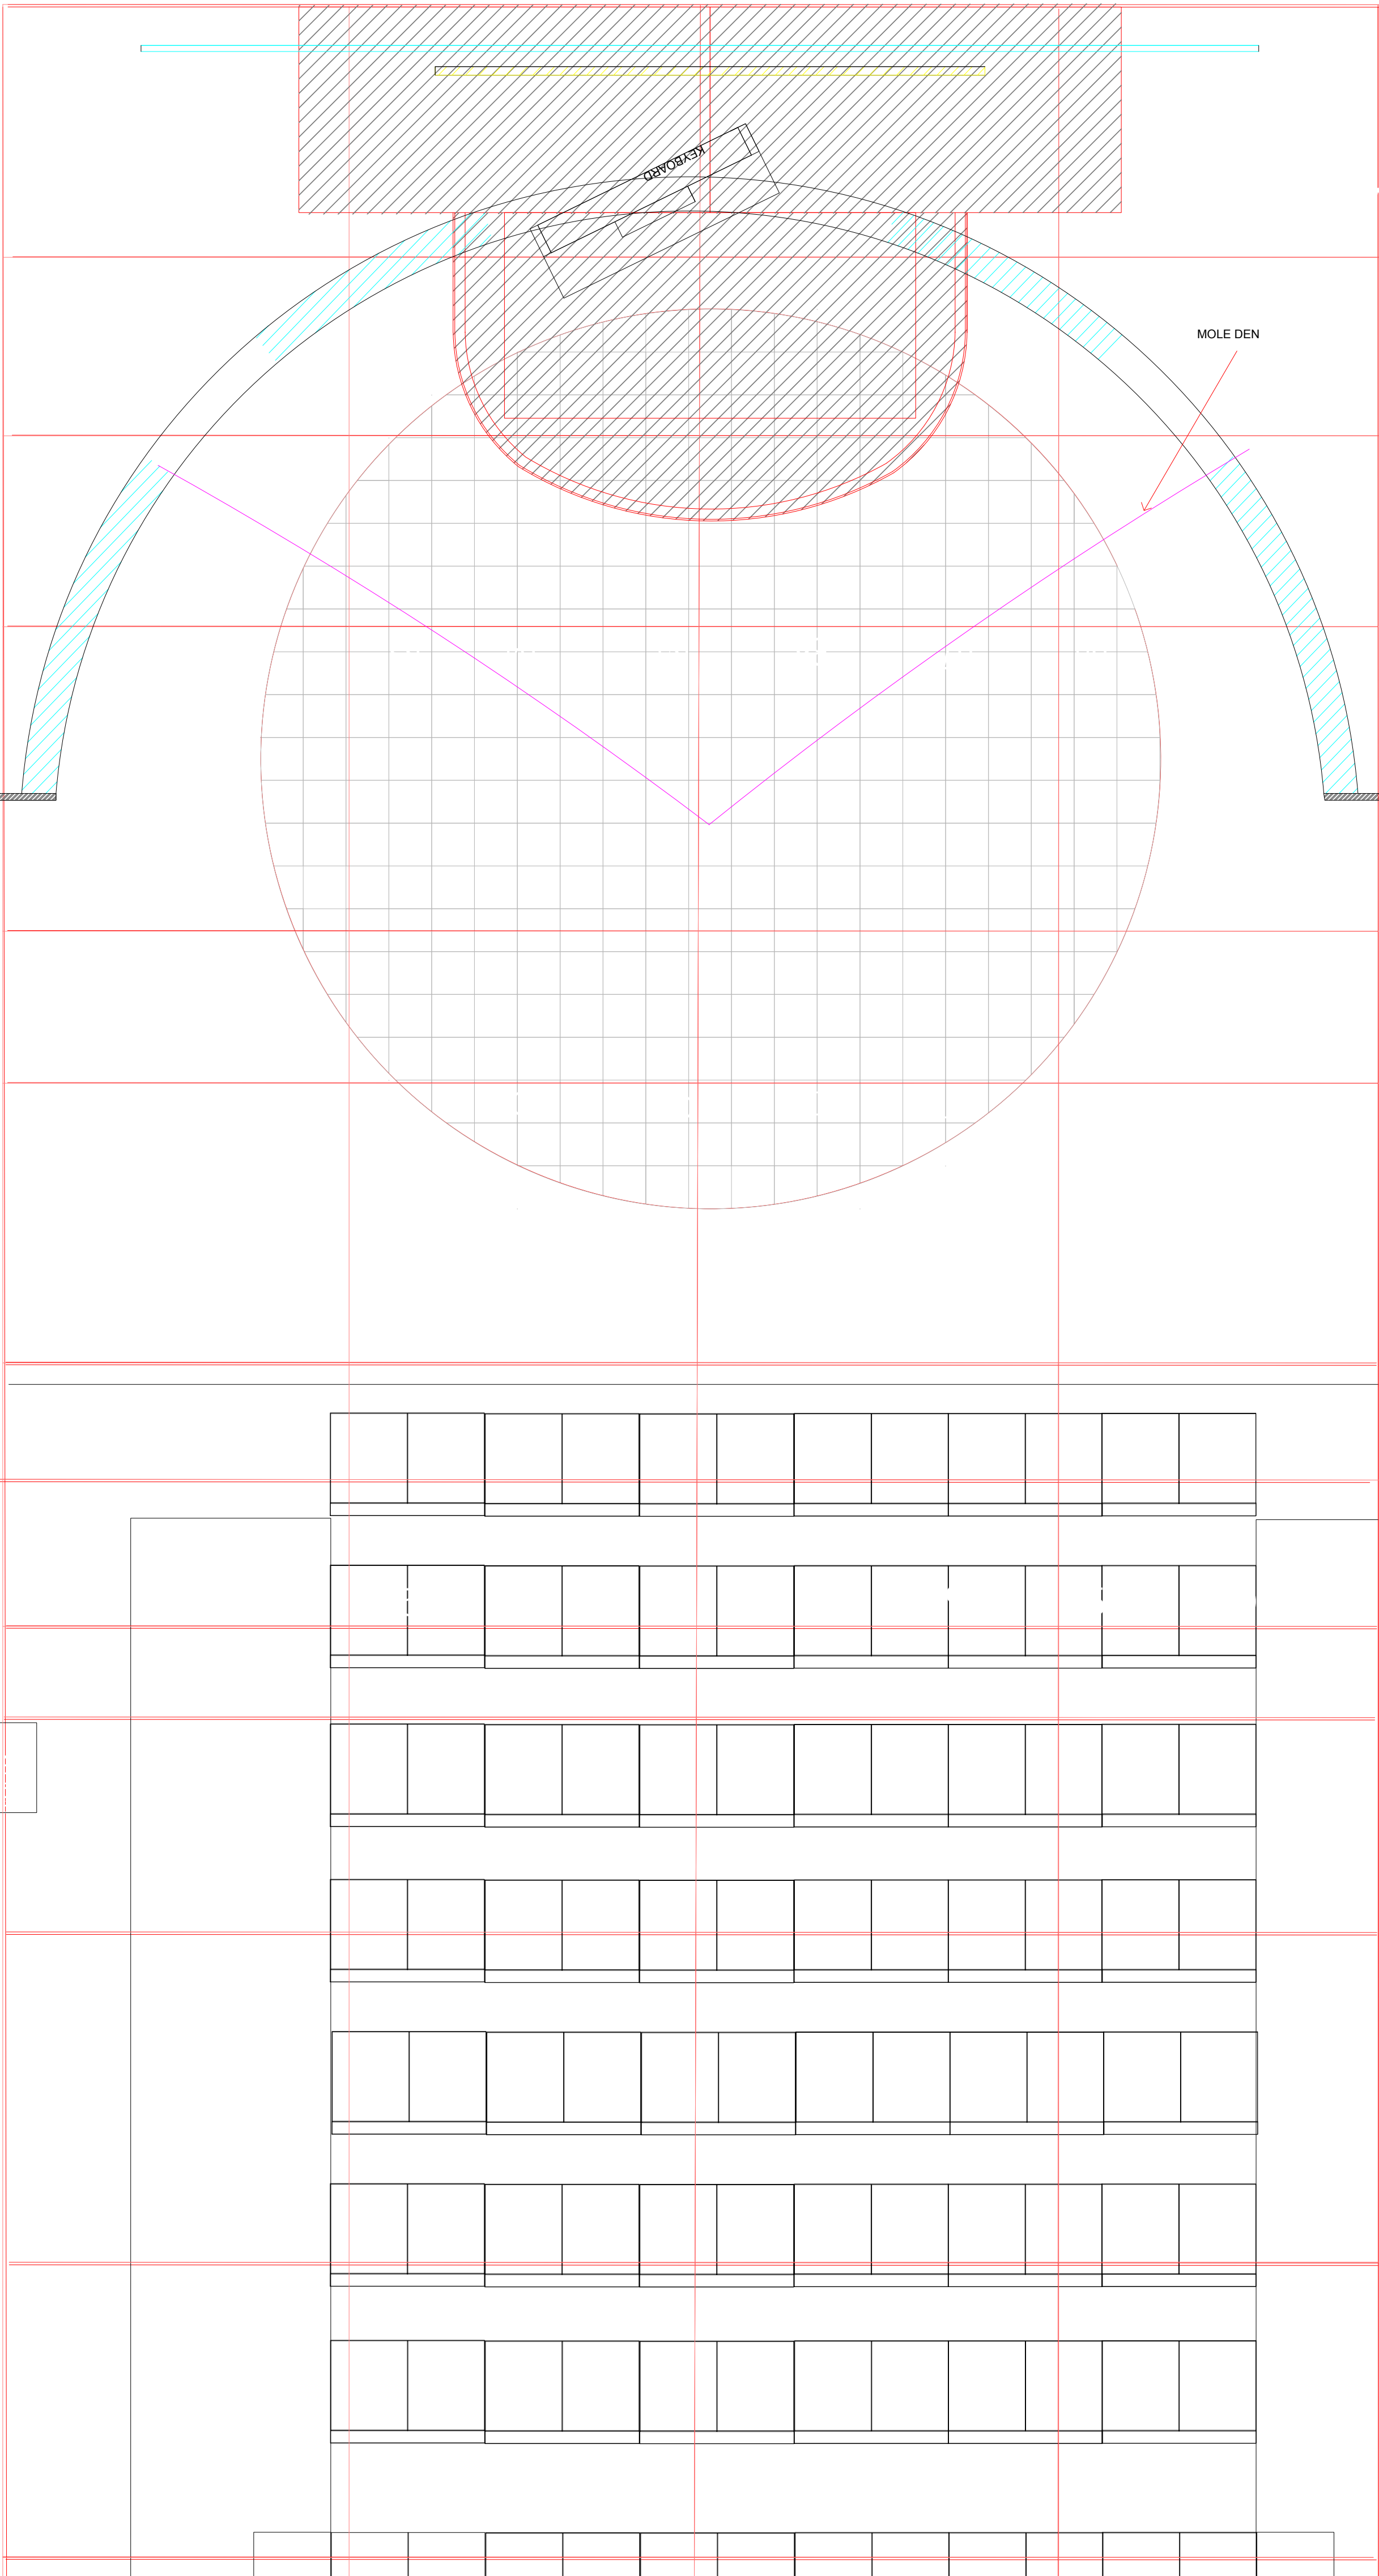

WRONG CROWD

#DEPT

PROJECT: #PROJECT
SHEET TITLE: 9
###

#DIR
#DESIRACHAEL CANNING

DATE: 02/10/18

SCALE: Custom 1.25x

VENUE: #VENUEOVAL HOUSE/DR

REF NUMBER: FLOOR PIE /E.d.##

PRODUCTION MANAGER: #BPM

WORKER: #LUNED

DATE: 02/10/18

SCALE: Custom 1.25x

VENUE: #VENUEOVAL HOUSE/DR

REF NUMBER: FLOOR PIE /E.d.##

DATE: 02/10/18

SCALE: Custom 1.25x

FINAL DRAWINGS


/9

PLEASE NOTE
THIS DRAWING REPRESENTS VISUAL CONCEPTS AND CONSTRUCTION SUGGESTIONS ONLY. IF PROFESSIONAL ADVICE/ DOCUMENTATION IS RECOMMENDED, IT MUST BE SOUGHT. ALL MATERIALS AND CONSTRUCTION MUST COMPLY WITH LOCAL FIRE AND SAFETY REGULATIONS. IF IN DOUBT... ASK!

ALL DIMENSIONS IN MM UNLESS STATED OTHERWISE. DO NOT SCALE FROM THIS DRAWING AND VERIFY ALL DIMENSIONS ON SITE.

ALL RIGHTS RESERVED. REPRODUCTION IN PART OR WHOLE, WITHOUT PERMISSION, IS PROHIBITED.

luned_gwaw@hotmail.com

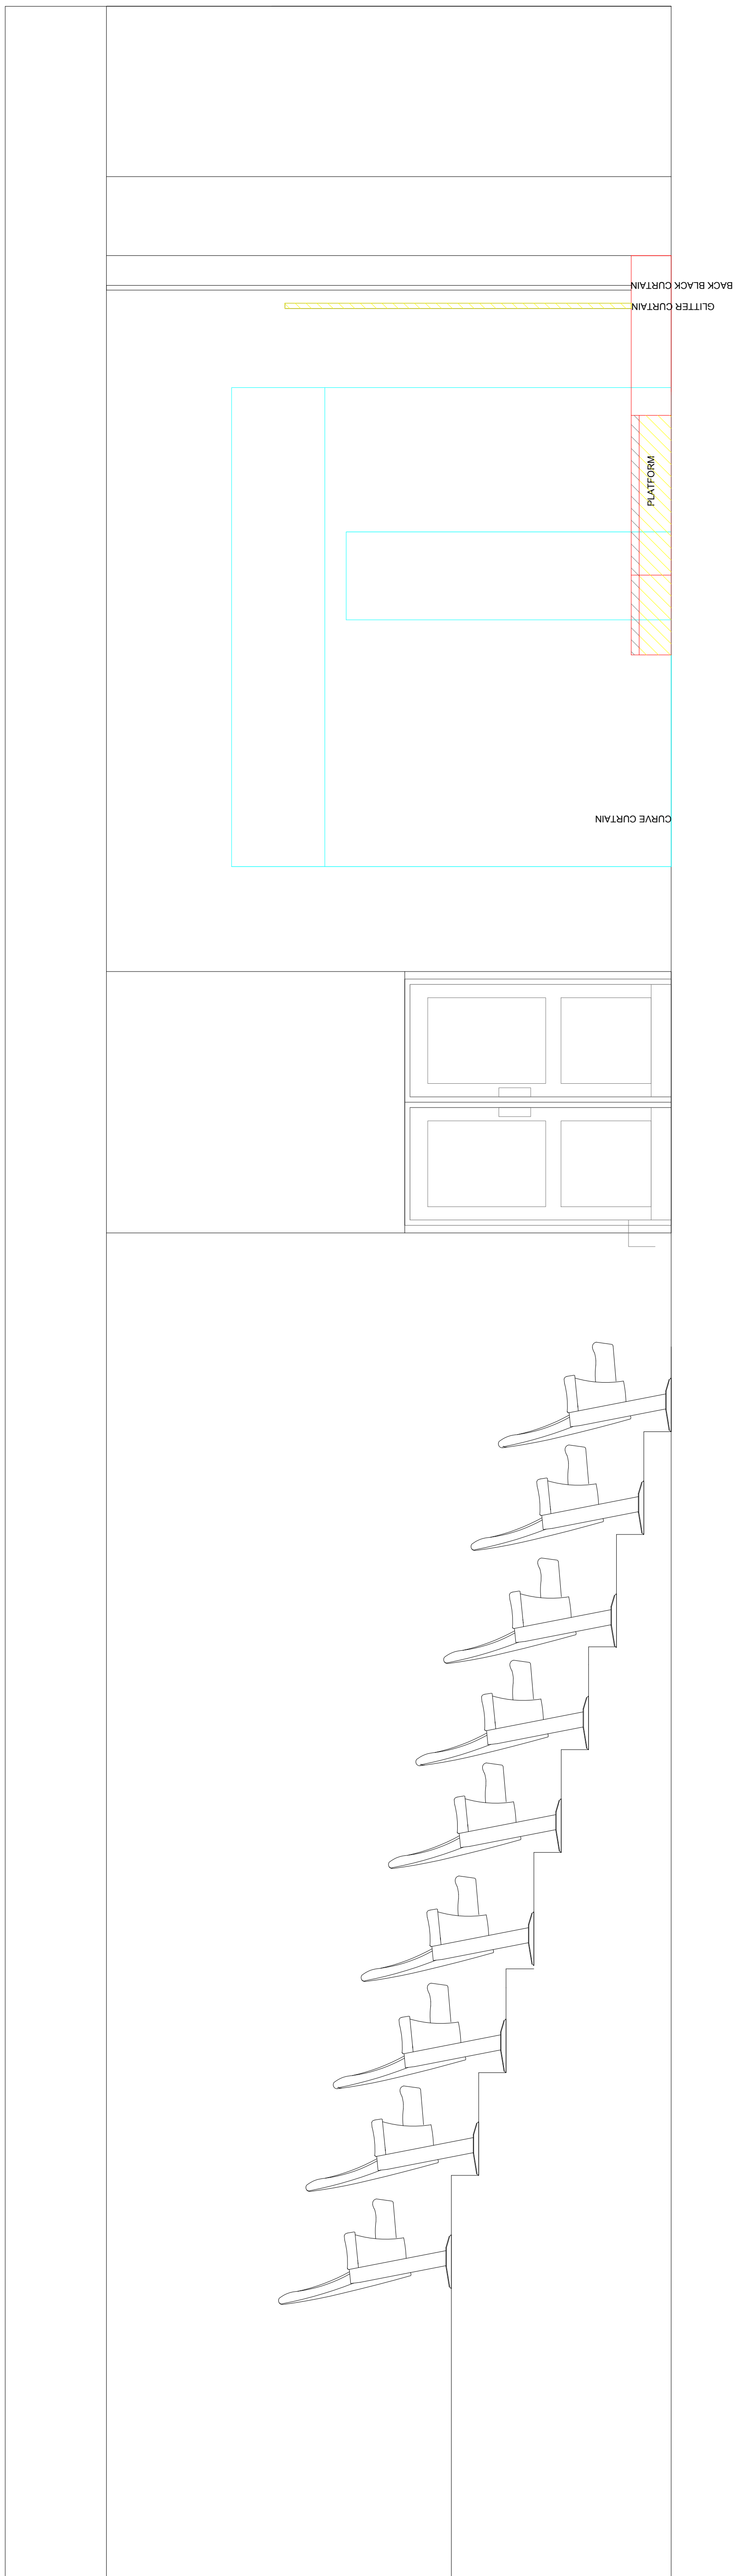


PLEASE NOTE
 THIS DRAWING REPRESENTS VISUAL CONCEPTS AND CONSTRUCTION SUGGESTIONS ONLY. IF PROFESSIONAL ADVICE/ DOCUMENTATION IS RECOMMENDED, IT MUST BE SOUGHT. ALL MATERIALS AND CONSTRUCTION MUST COMPLY WITH LOCAL FIRE AND SAFETY REGULATIONS. IF IN DOUBT... ASK!
 ALL DIMENSIONS IN MM UNLESS STATED OTHERWISE. DO NOT SCALE FROM THIS DRAWING AND VERIFY ALL DIMENSIONS ON SITE.
 ALL RIGHTS RESERVED. REPRODUCTION IN PART OR WHOLE, WITHOUT PERMISSION, IS PROHIBITED.

WRONG CROWD
 #DEPT

PROJECT	#PROJECT	VENUE	#VENUEOVAL HOUSE/DR
SHEET TITLE	9	DATE	02/10/18
SCALE	###	SCALE	Custom 1.25x1.125
DESIGNED BY	BLX	PROJECT MANAGER	BPM
CHECKED BY	MARKUS/STOKER	DRAWN BY	LUNED
DATE	#DESRAEHEL CANNING	DATE	#DATE
OFFICE	#OFFICE X###	REVISIONS	NOT CHECKED

FINAL DRAWINGS
 REF. NUMBER
FLOOR/ PIE / E.d. ## /9

luned_gwaw@hotmail.com

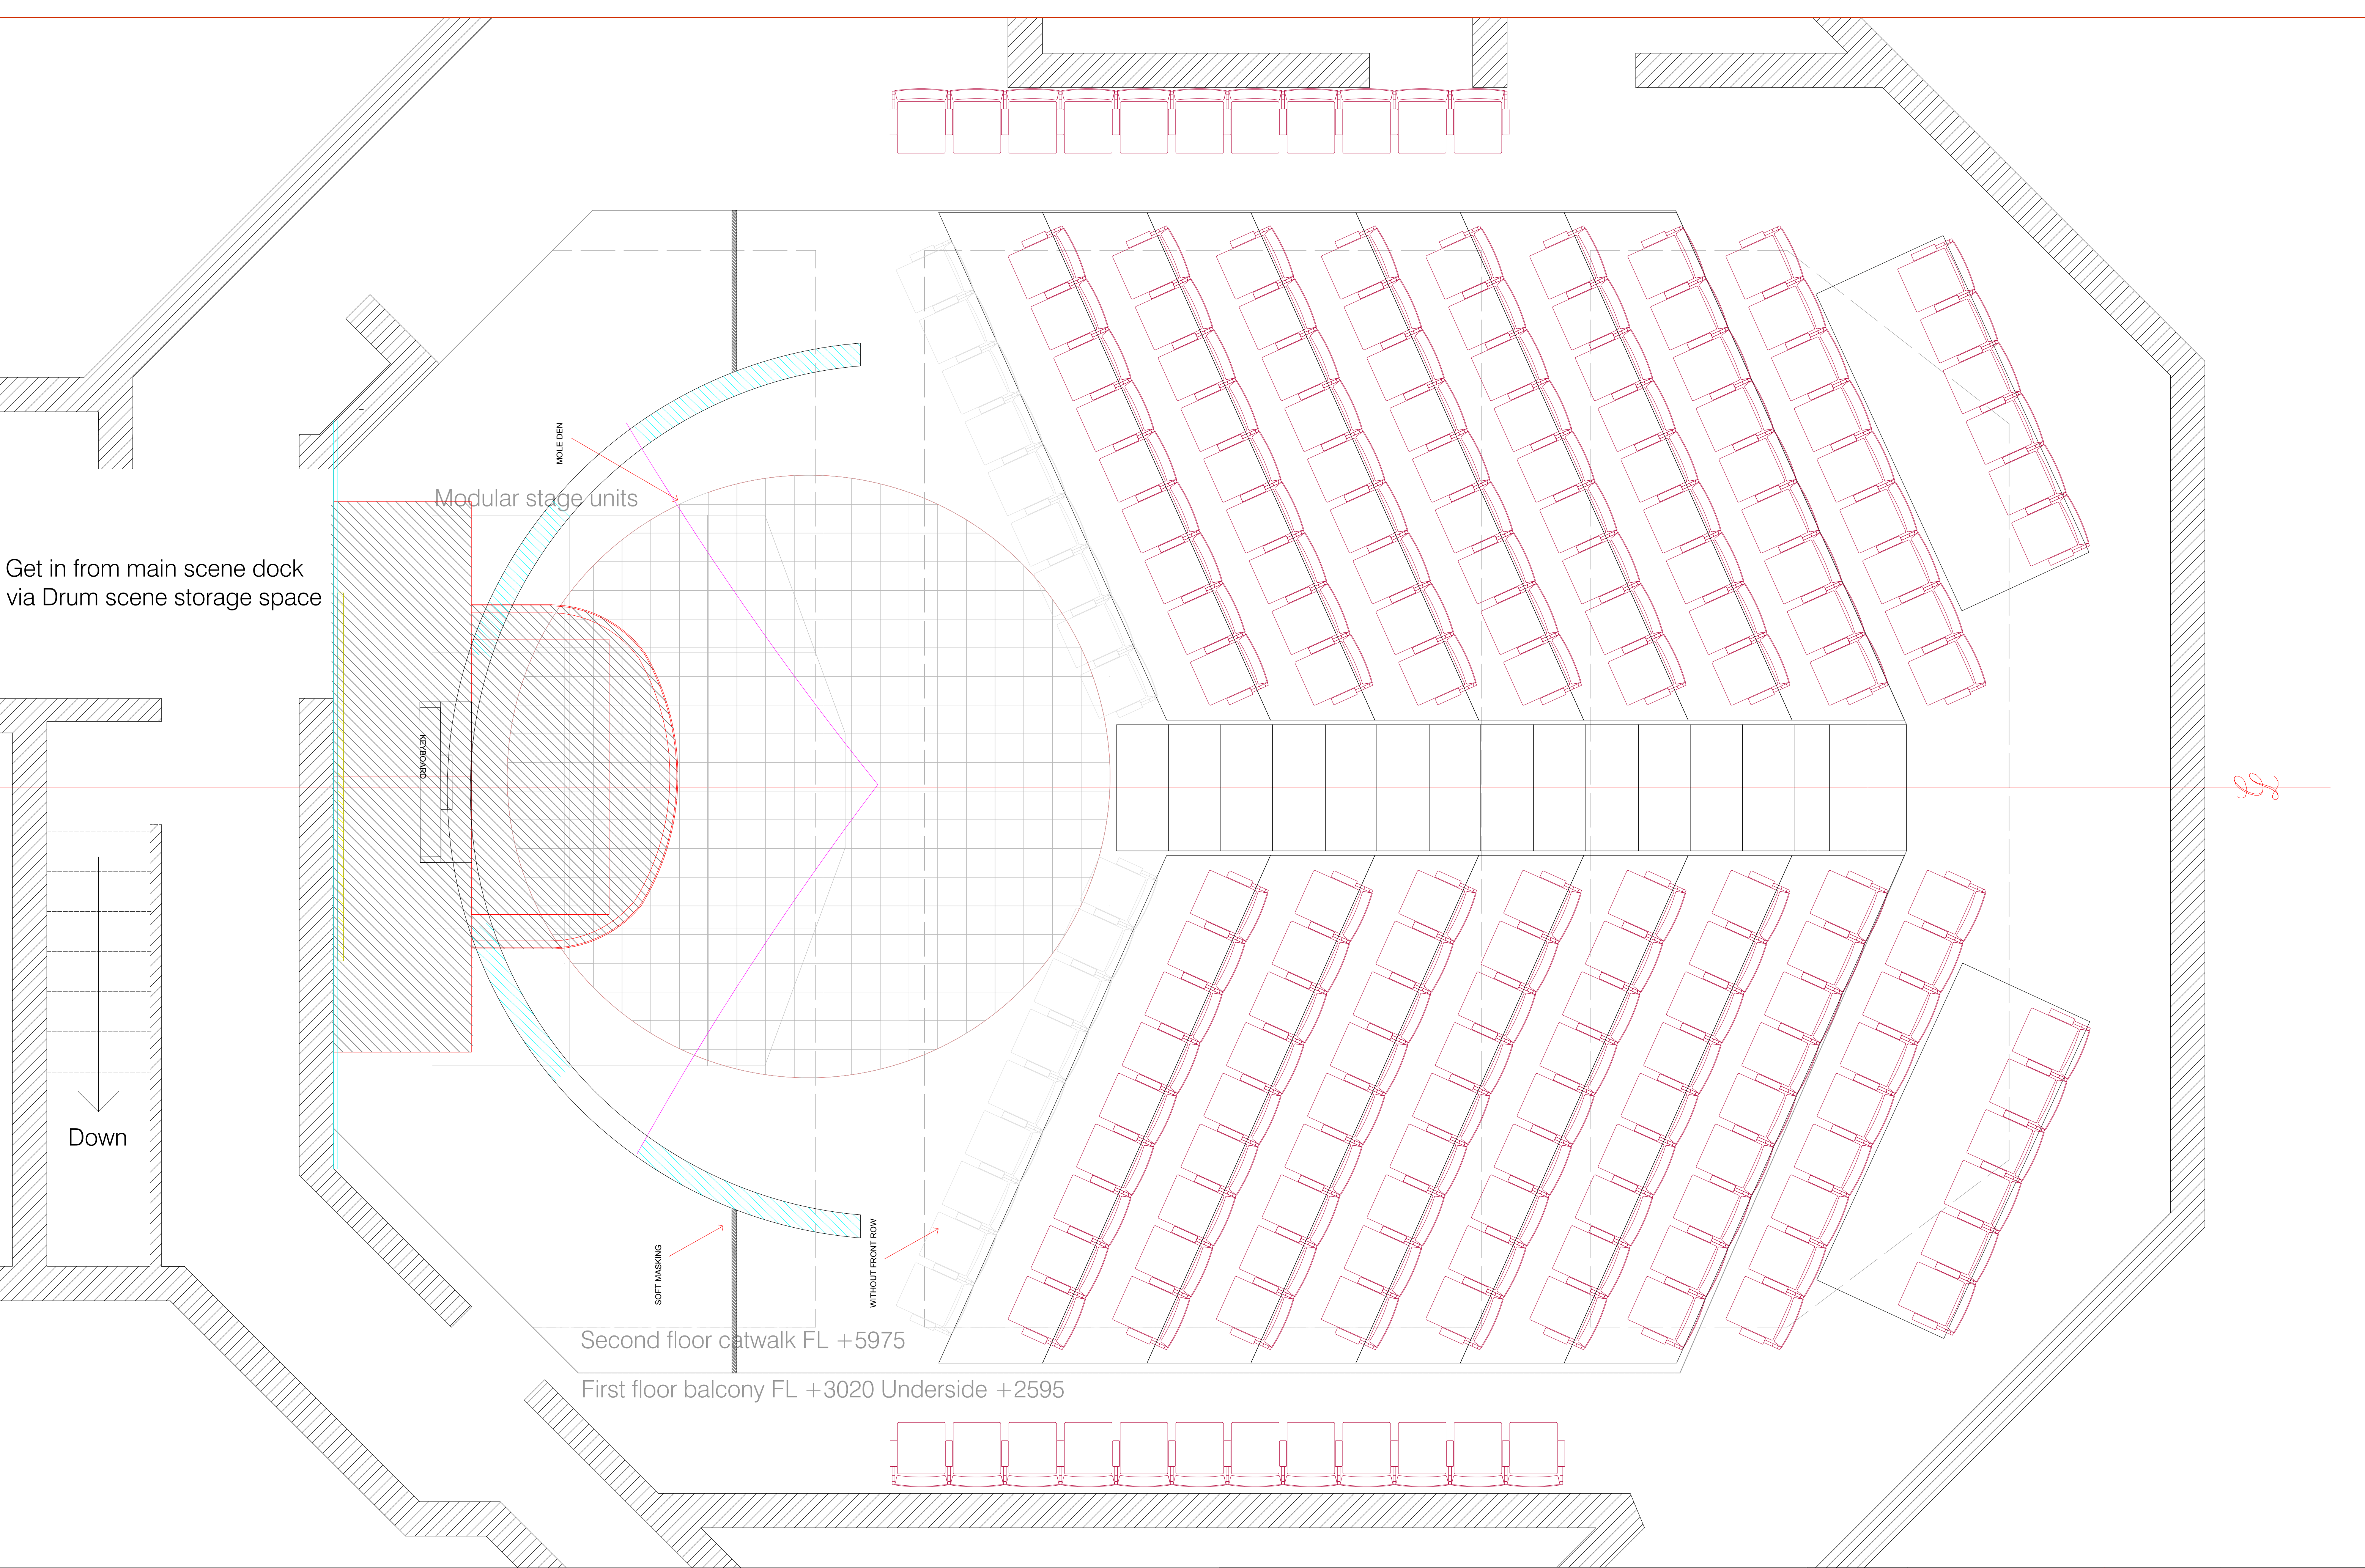

Get in from main scene dock via Drum scene storage space

MOLE DEN

Modular stage units

KEYWAY

Down


SOFT MASKING

WITHOUT FRONT ROW

Second floor catwalk FL +5975

First floor balcony FL +3020 Underside +2595

SS

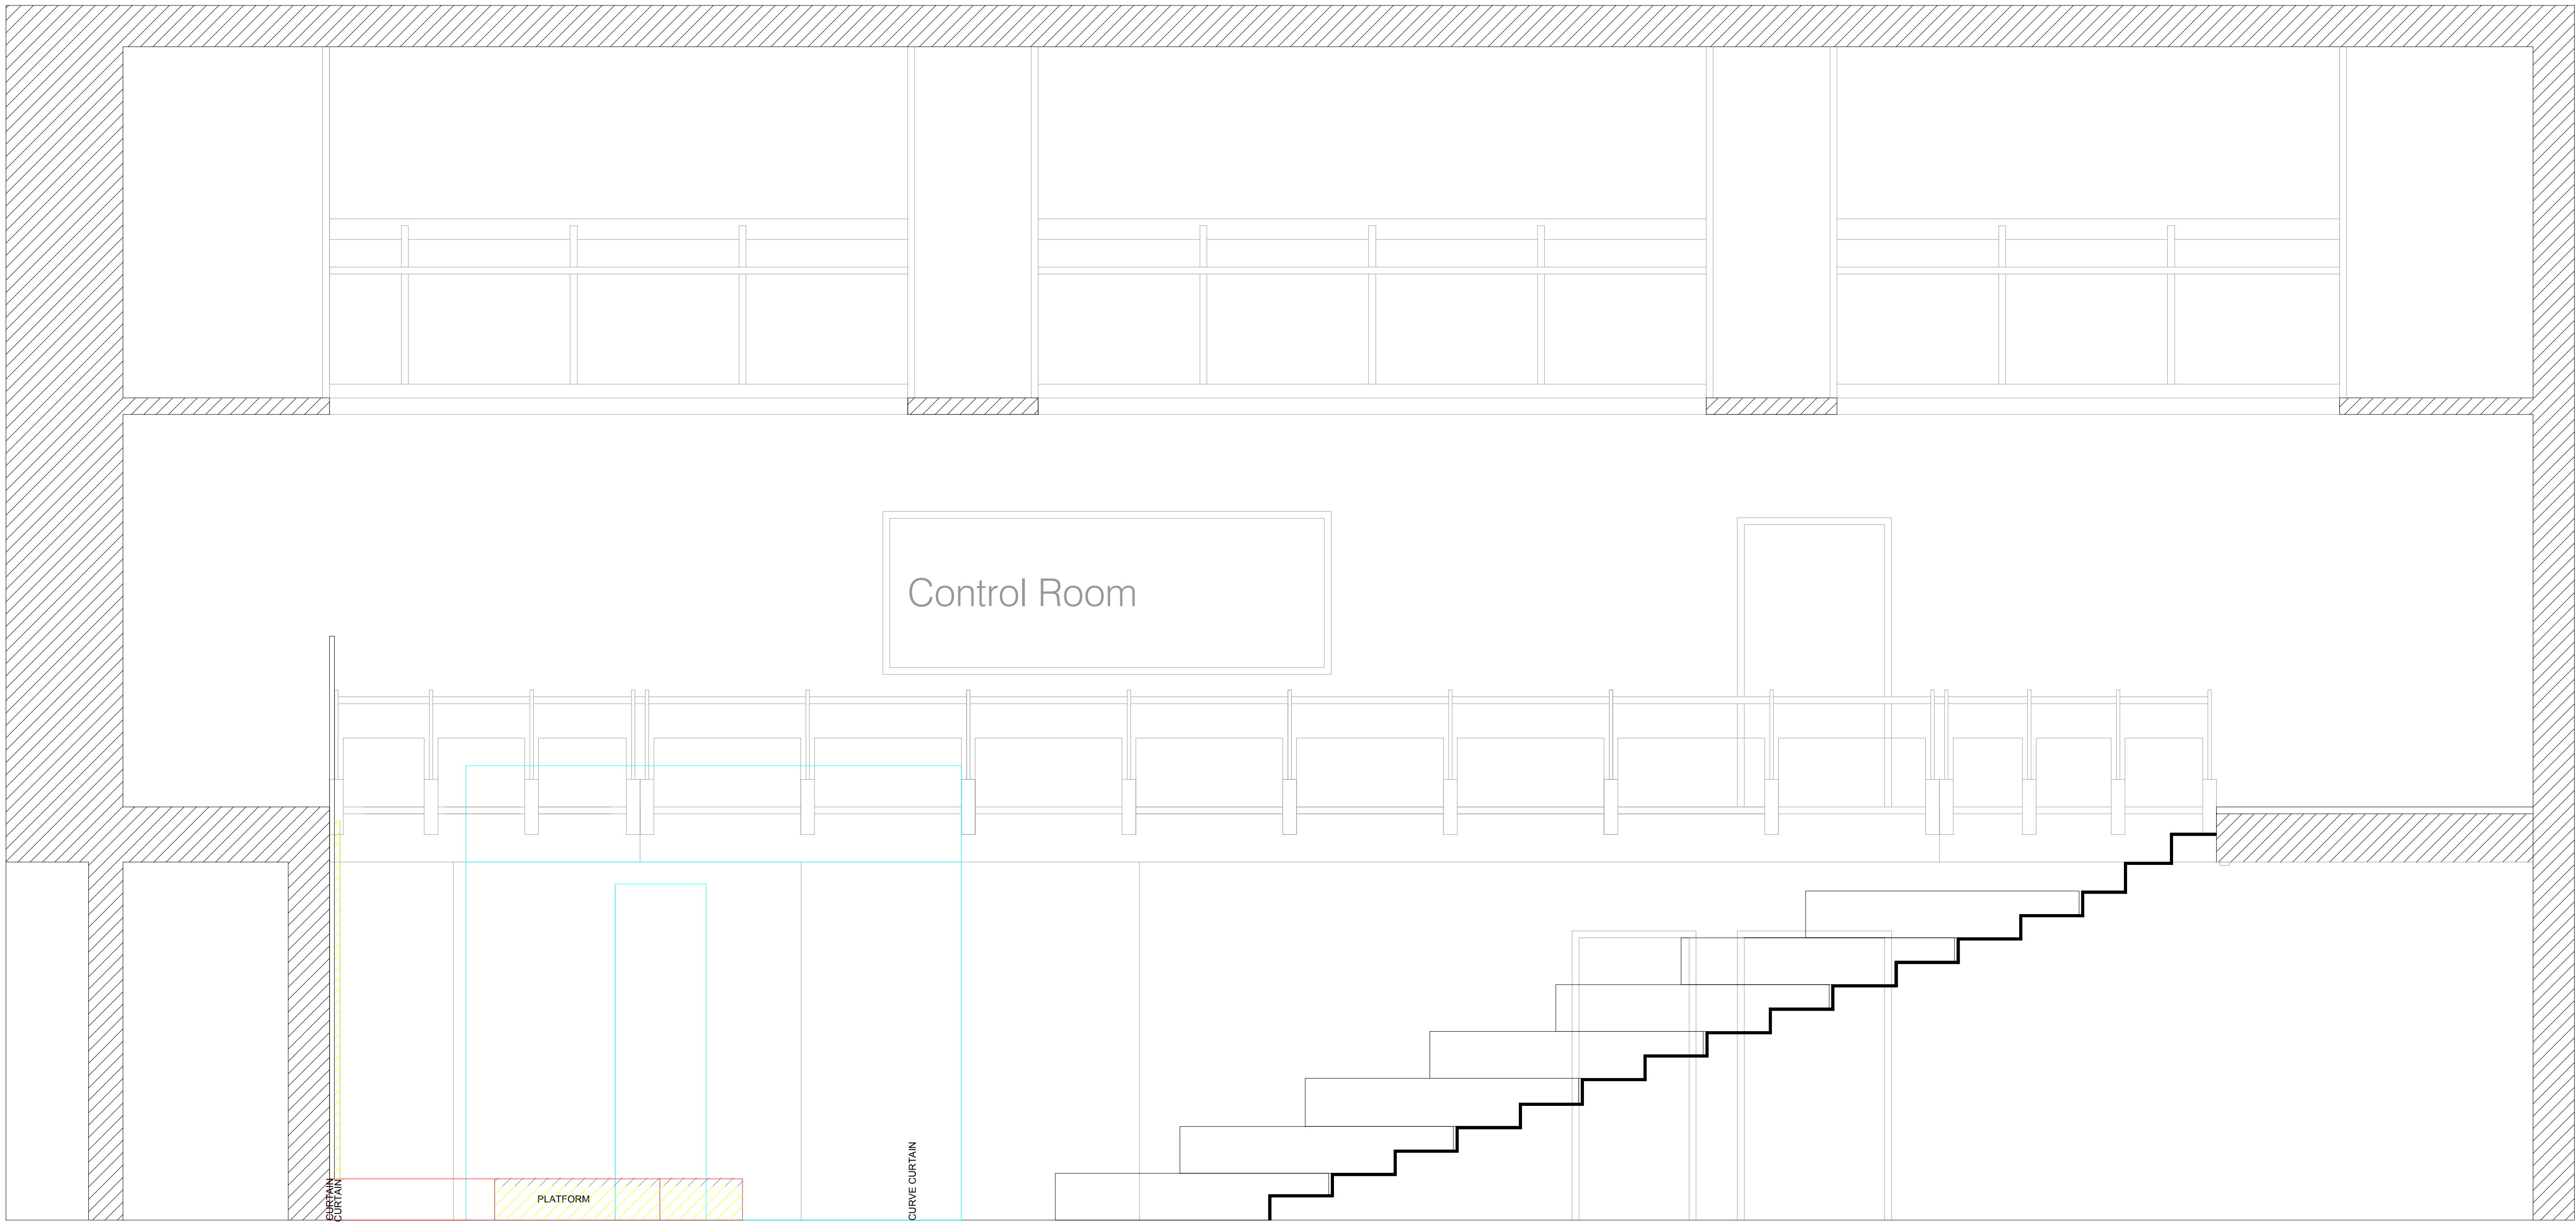

BACK BLACK CURTAIN

PLATFORM

CURVE CURTAIN

Control Room

PLEASE NOTE
 THIS DRAWING REPRESENTS VISUAL CONCEPTS AND CONSTRUCTION SUGGESTIONS ONLY. IF PROFESSIONAL ADVICE/ DOCUMENTATION IS RECOMMENDED, IT MUST BE SOUGHT. ALL MATERIALS AND CONSTRUCTION MUST COMPLY WITH LOCAL FIRE AND SAFETY REGULATIONS. IF IN DOUBT... ASK!
 ALL DIMENSIONS IN MM UNLESS STATED OTHERWISE. DO NOT SCALE FROM THIS DRAWING AND VERIFY ALL DIMENSIONS ON SITE.
 ALL RIGHTS RESERVED. REPRODUCTION IN PART OR WHOLE, WITHOUT PERMISSION, IS PROHIBITED.


WRONG CROWD		PROJECT: #PROJECTSNOW WHITE	VENUE: #VENUEOVALHOUSE/DR	DATE: 02/10/18	SCALE: Custom1.25
#DEPT	#DEPT	#PROJECT	#VENUE	DATE	SCALE
		9	###	02/10/18	Custom1.25
		###			
#DIR	#LDR	#PM	#LUNED	#OFFICE	#NOT CHECKED
#DES	#DES	#DES	#DES	#DES	#DES
#DES	#DES	#DES	#DES	#DES	#DES

WRONG CROWD
 #DEPT
 #PROJECTSNOW WHITE
 #VENUEOVALHOUSE/DR
 02/10/18
 Custom1.25
 #DEPT
 #DEPT
 9
 ###
 #DIR #LDR #PM #LUNED
 #DES #DES #DES #DES #DES #DES
 #DES #DES #DES #DES #DES #DES
 #DES #DES #DES #DES #DES #DES



FINAL DRAWINGS
 FLOOR/ PIE /E.d. ## /9

THE CURTAIN CURVE - FLOOR PLAN

- NOTES:
- FRAME TO BE MADE OF STEEL
 - PELMET FRAME - 200MM DEPTH BETWEEN PELMET AND CURTAIN AS SUGGESTION

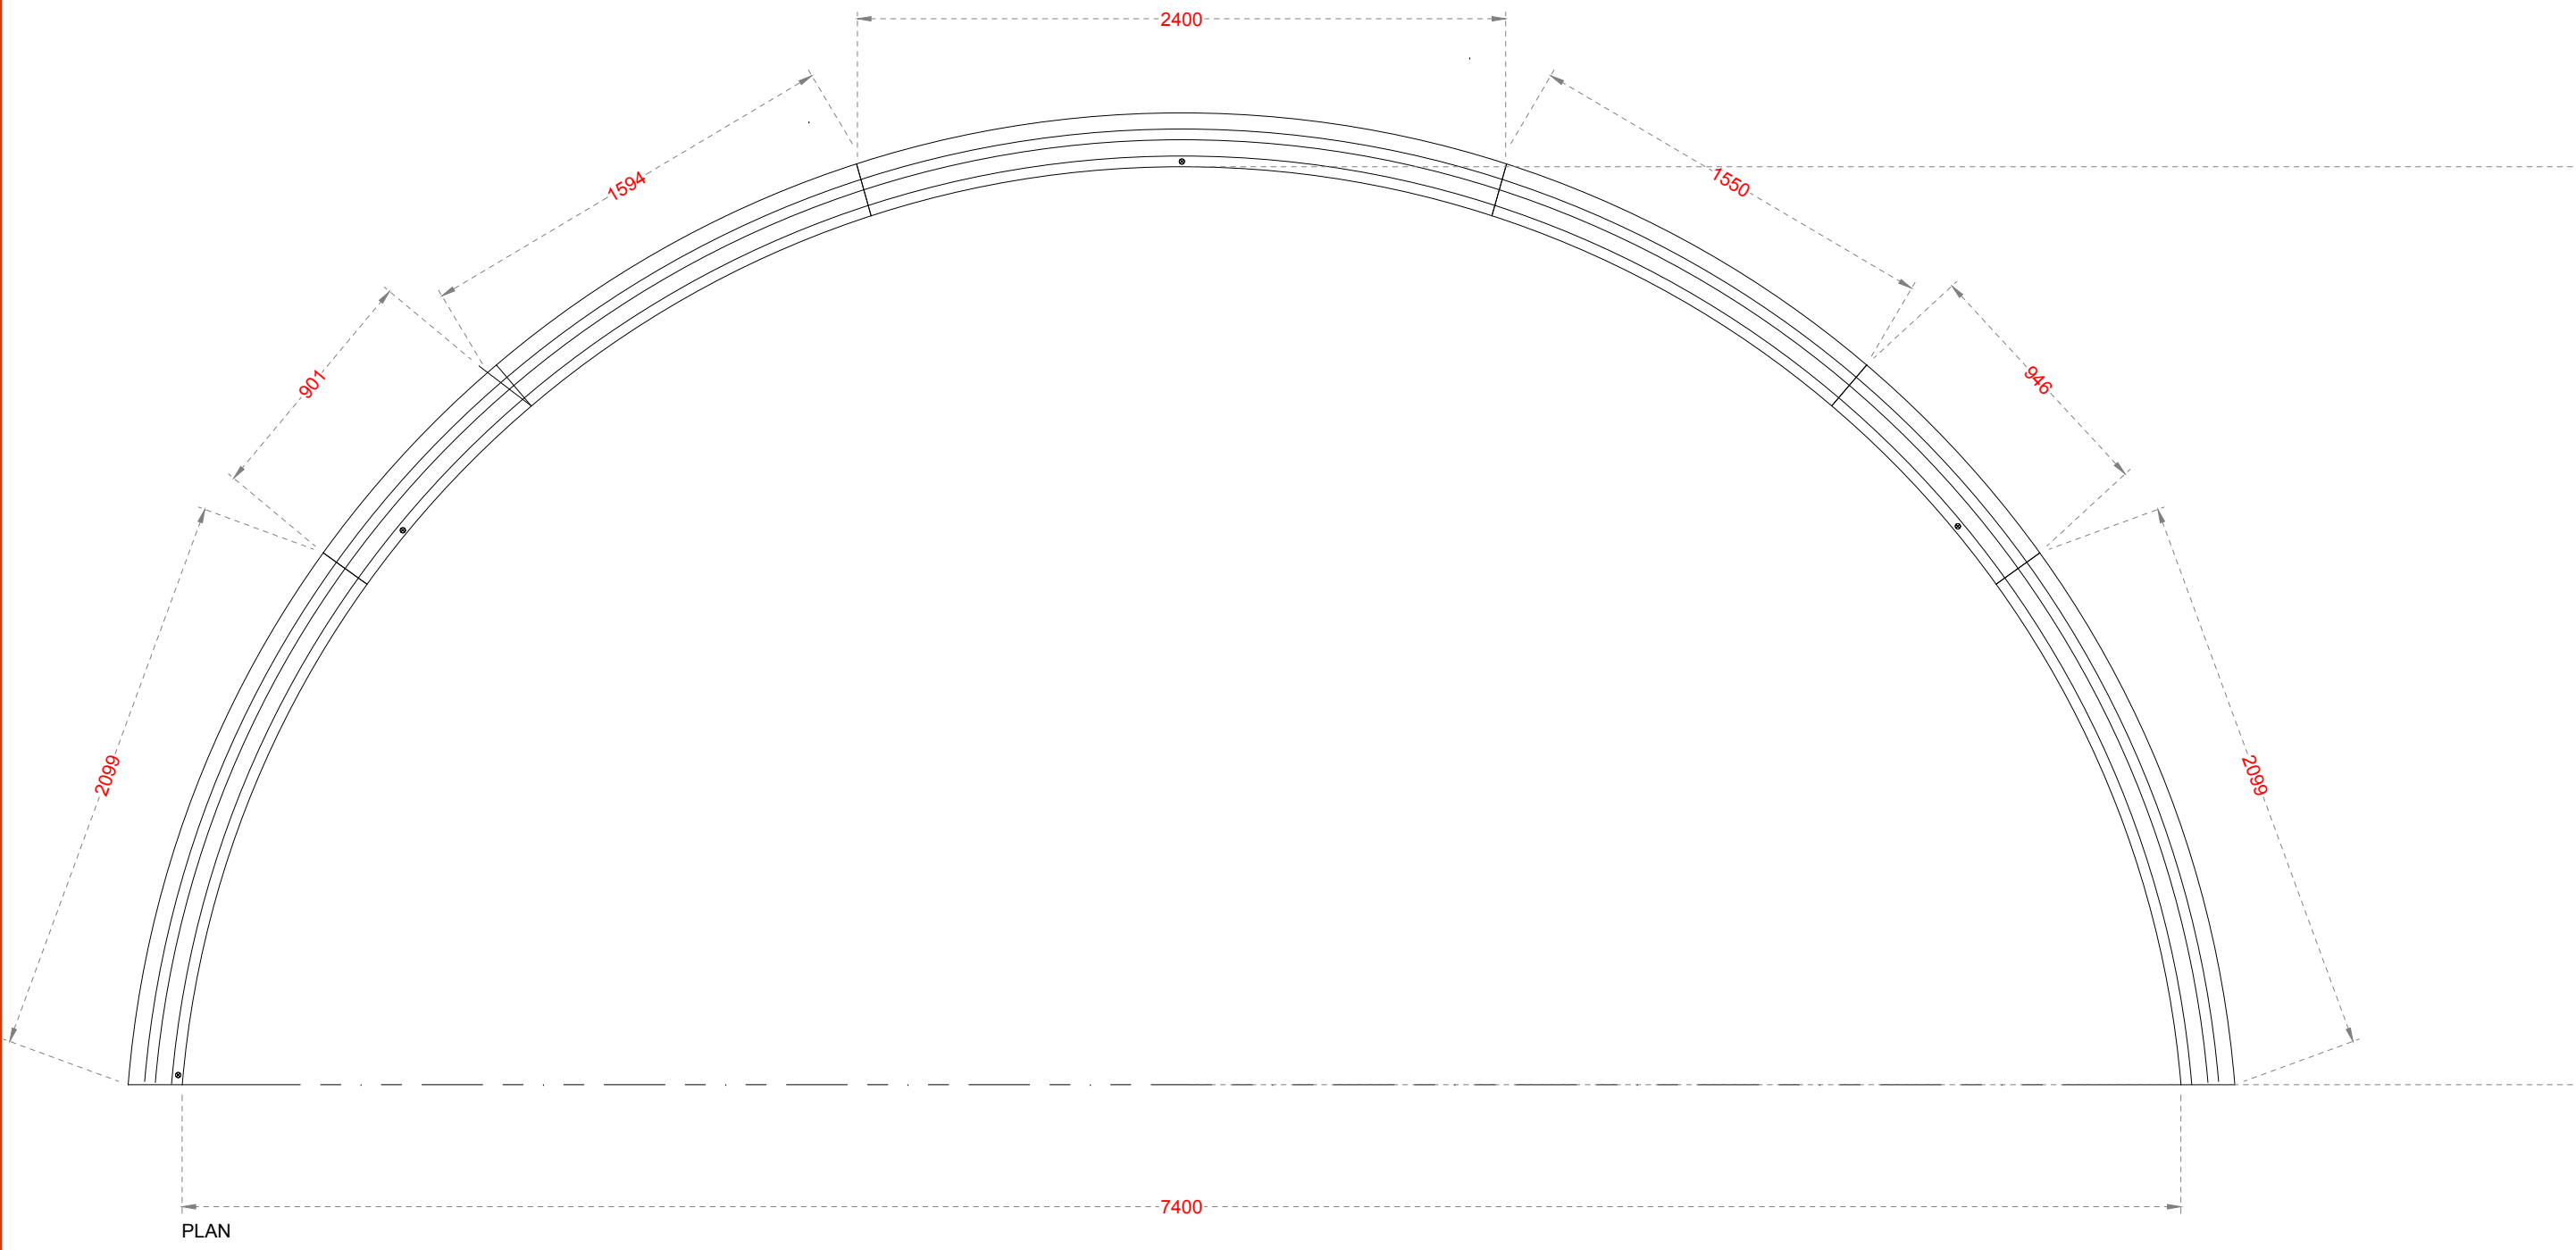


THE CURTAIN CURVE AND PELMET- ELEVATION *CURVED VERSION*

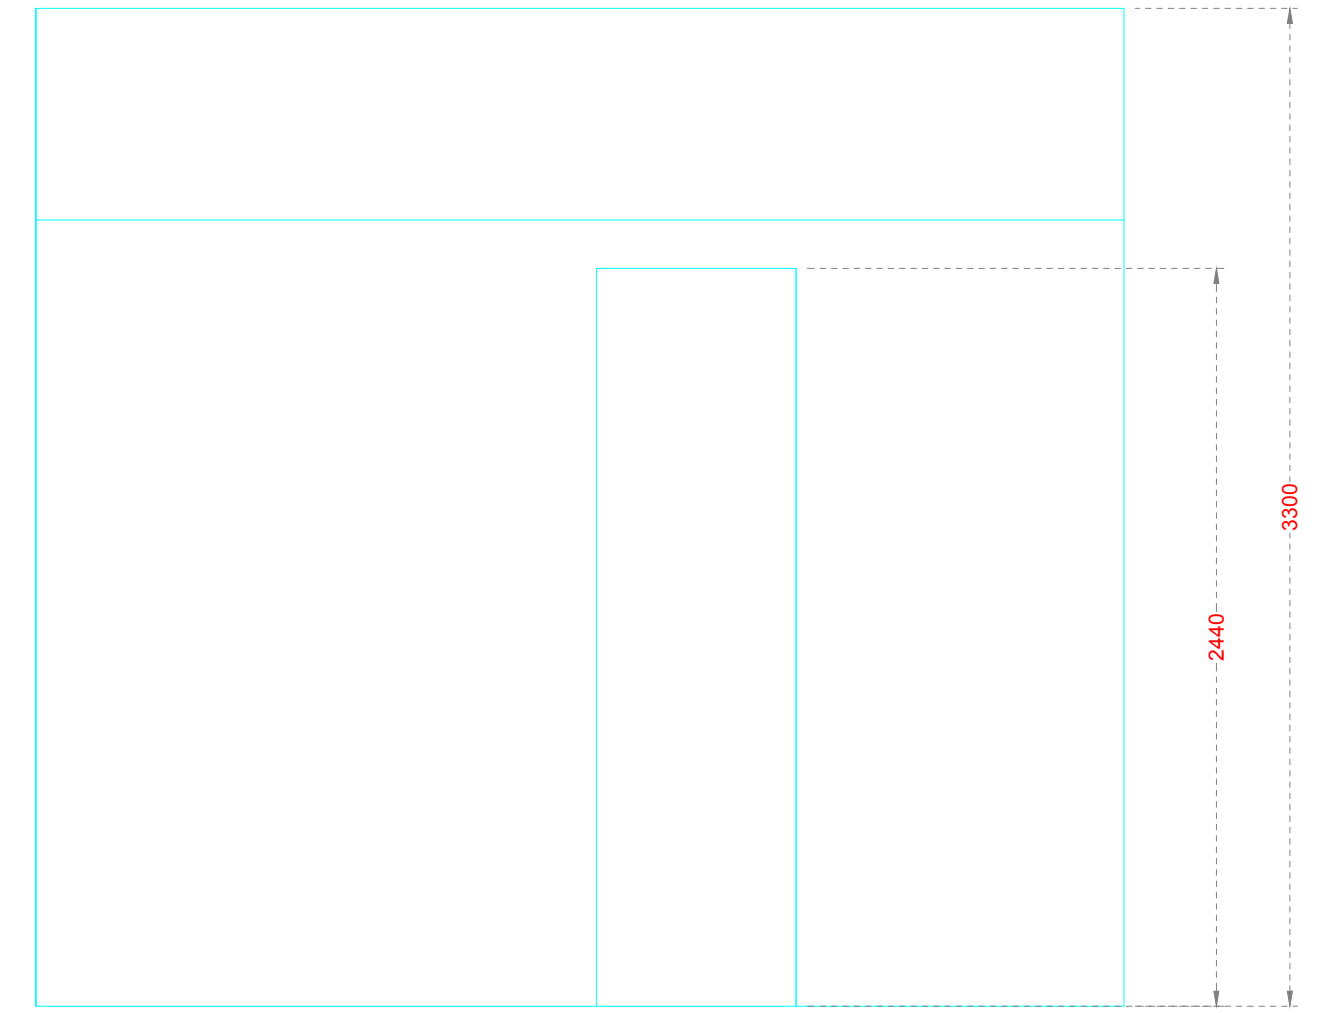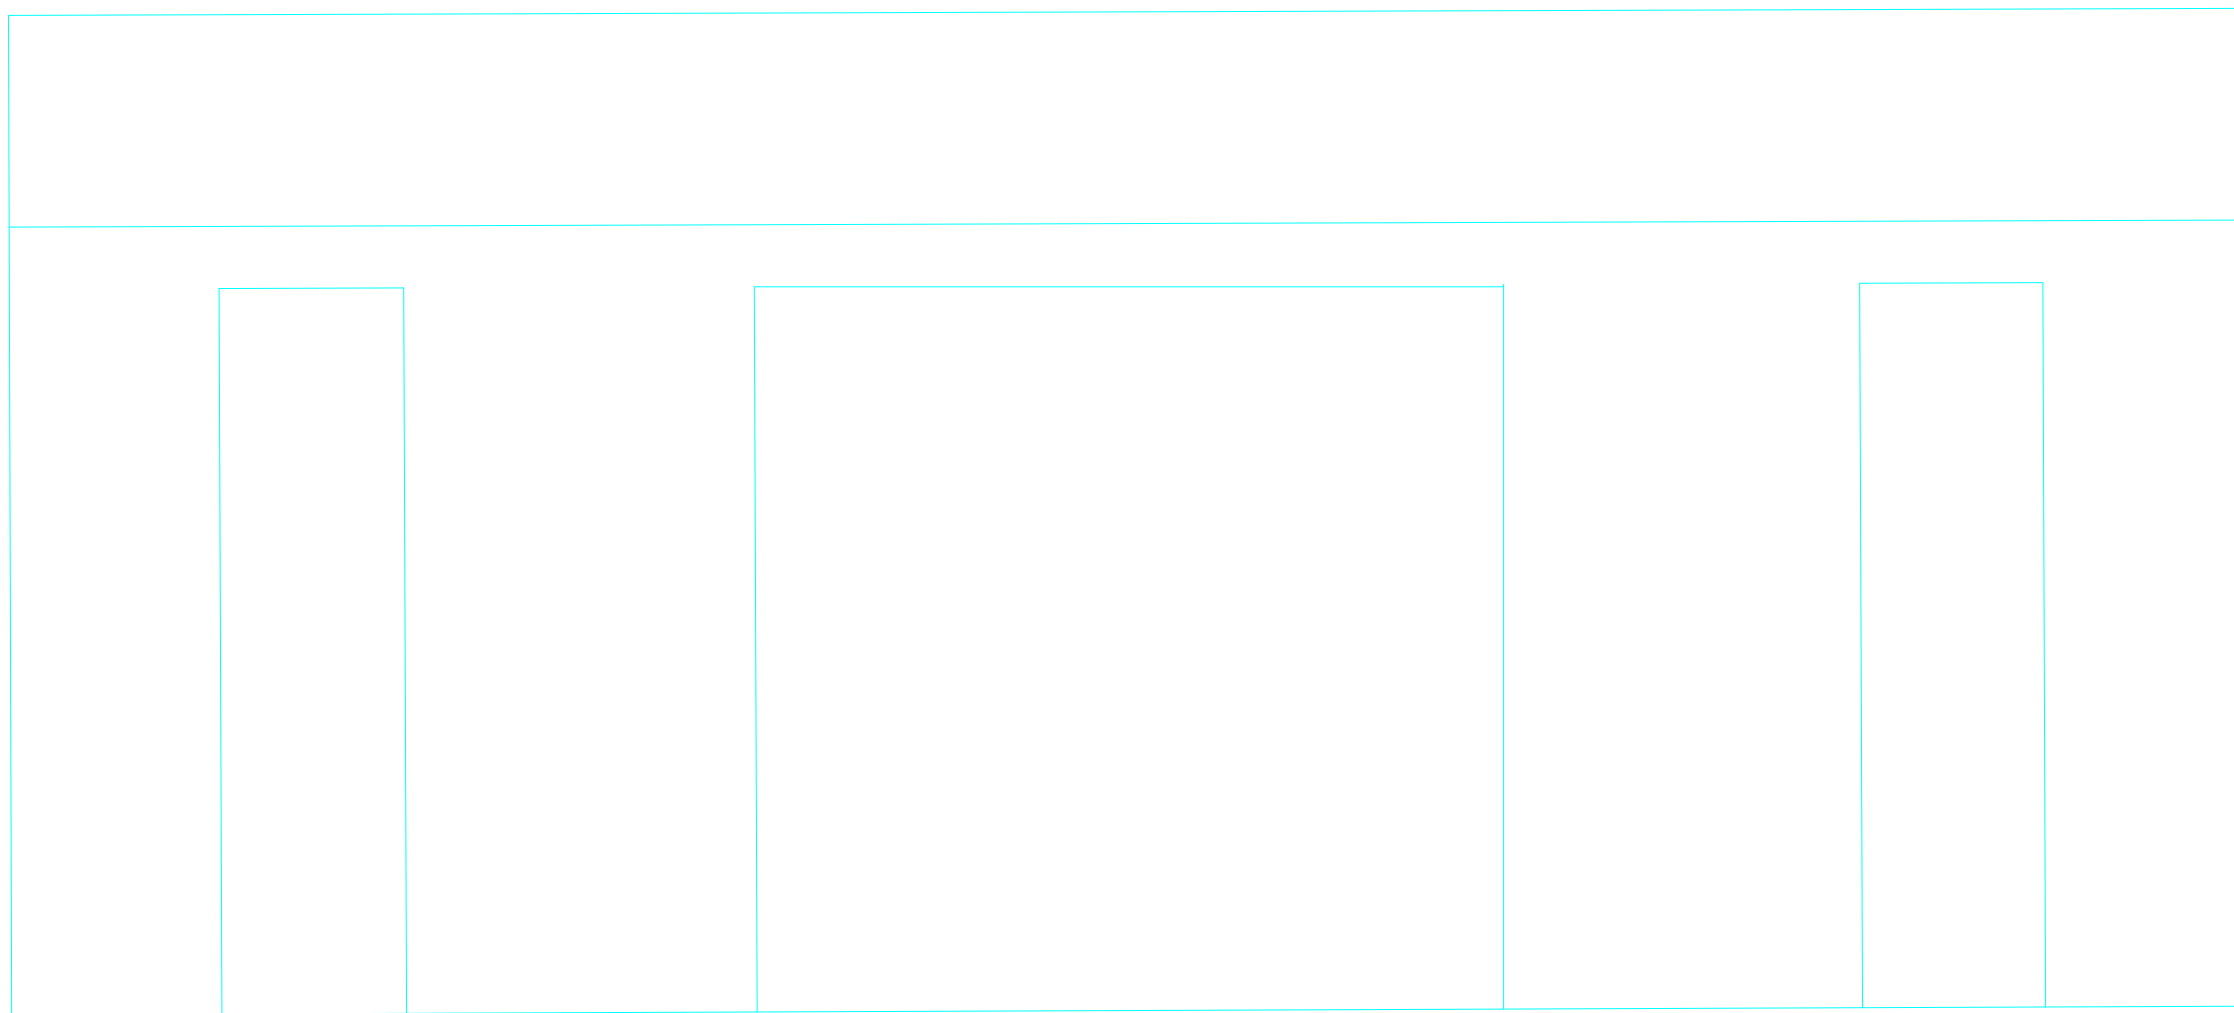

FRONT ELEVATION

SIDE ELEVATION

THE CURTAIN CURVE AND PELMET- ELEVATION *FLAT VERSION*

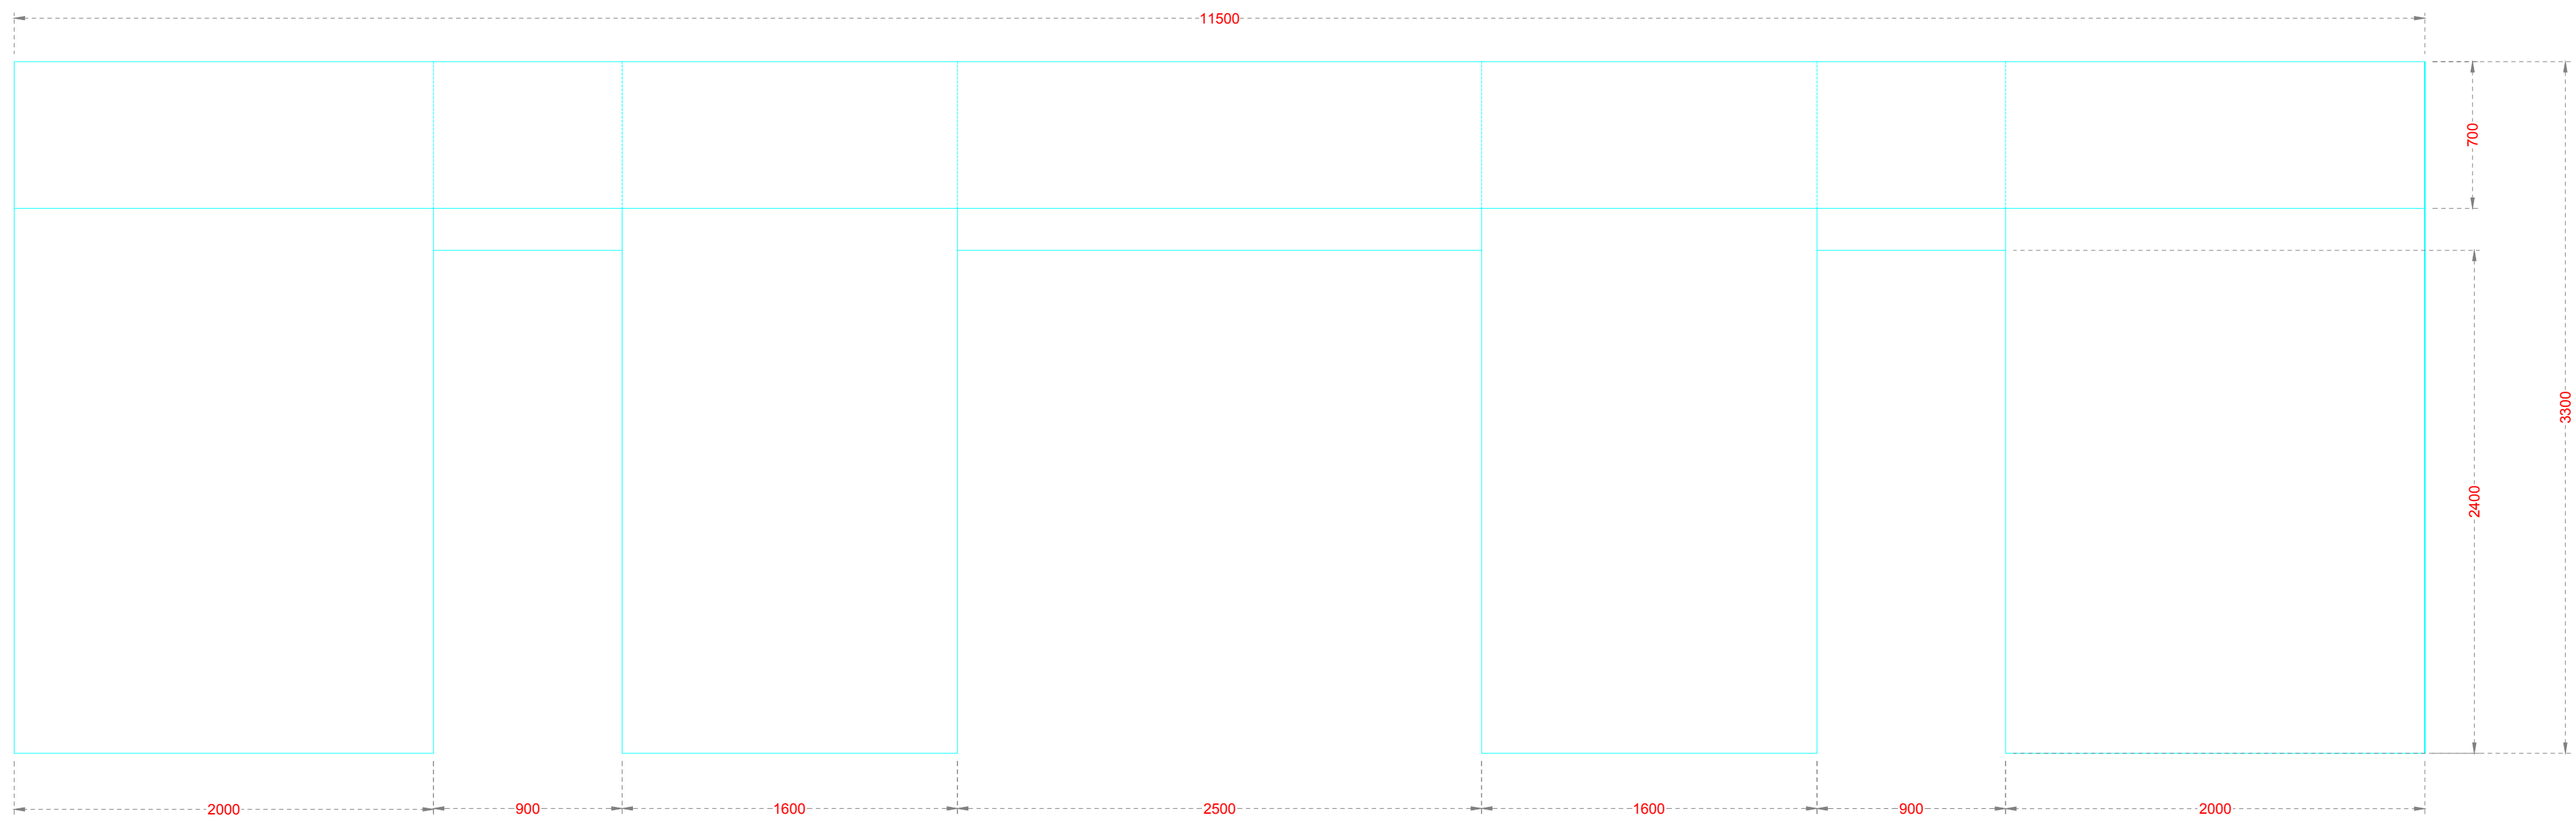

FRONT ELEVATION

PLEASE NOTE
 THIS DRAWING REPRESENTS VISUAL CONCEPTS AND CONSTRUCTION SUGGESTIONS ONLY. IF PROFESSIONAL ADVICE/ DOCUMENTATION IS RECOMMENDED, IT MUST BE SOUGHT. ALL MATERIALS AND CONSTRUCTION MUST COMPLY WITH LOCAL FIRE AND SAFETY REGULATIONS. IF IN DOUBT... ASK!
 ALL DIMENSIONS IN MM UNLESS STATED OTHERWISE. DO NOT SCALE FROM THIS DRAWING AND VERIFY ALL DIMENSIONS ON SITE.
 ALL RIGHTS RESERVED. REPRODUCTION IN PART OR WHOLE, WITHOUT PERMISSION, IS PROHIBITED.

WRONG CROWD
 #DEPT


PROJECT	#PROJECT	VENUE	#VENUEOVAL HOUSE/DR
SHEET TITLE	9	DATE	02/10/18
SCALE	###	SCALE	Custom 1.25x1.125
DESIGNED BY	DESIGNED BY	PROJECT MANAGER	BY
BLX	BPM	BY	LUNED
DESIGNED BY	DESIGNED BY	PROJECT MANAGER	BY
DESIGNED BY	DESIGNED BY	PROJECT MANAGER	BY

FINAL DRAWINGS
 REF NUMBER
 FLOOR/ PIE / E.d. ## /9


luned_gwaw@hotmail.com

FLOOR - CIRCLE LINO FLOOR

- NOTES:
- STANDARD KITCHEN BLACK AND WHITE CHECKED LINO
 - SOURCED BY RACHAEL

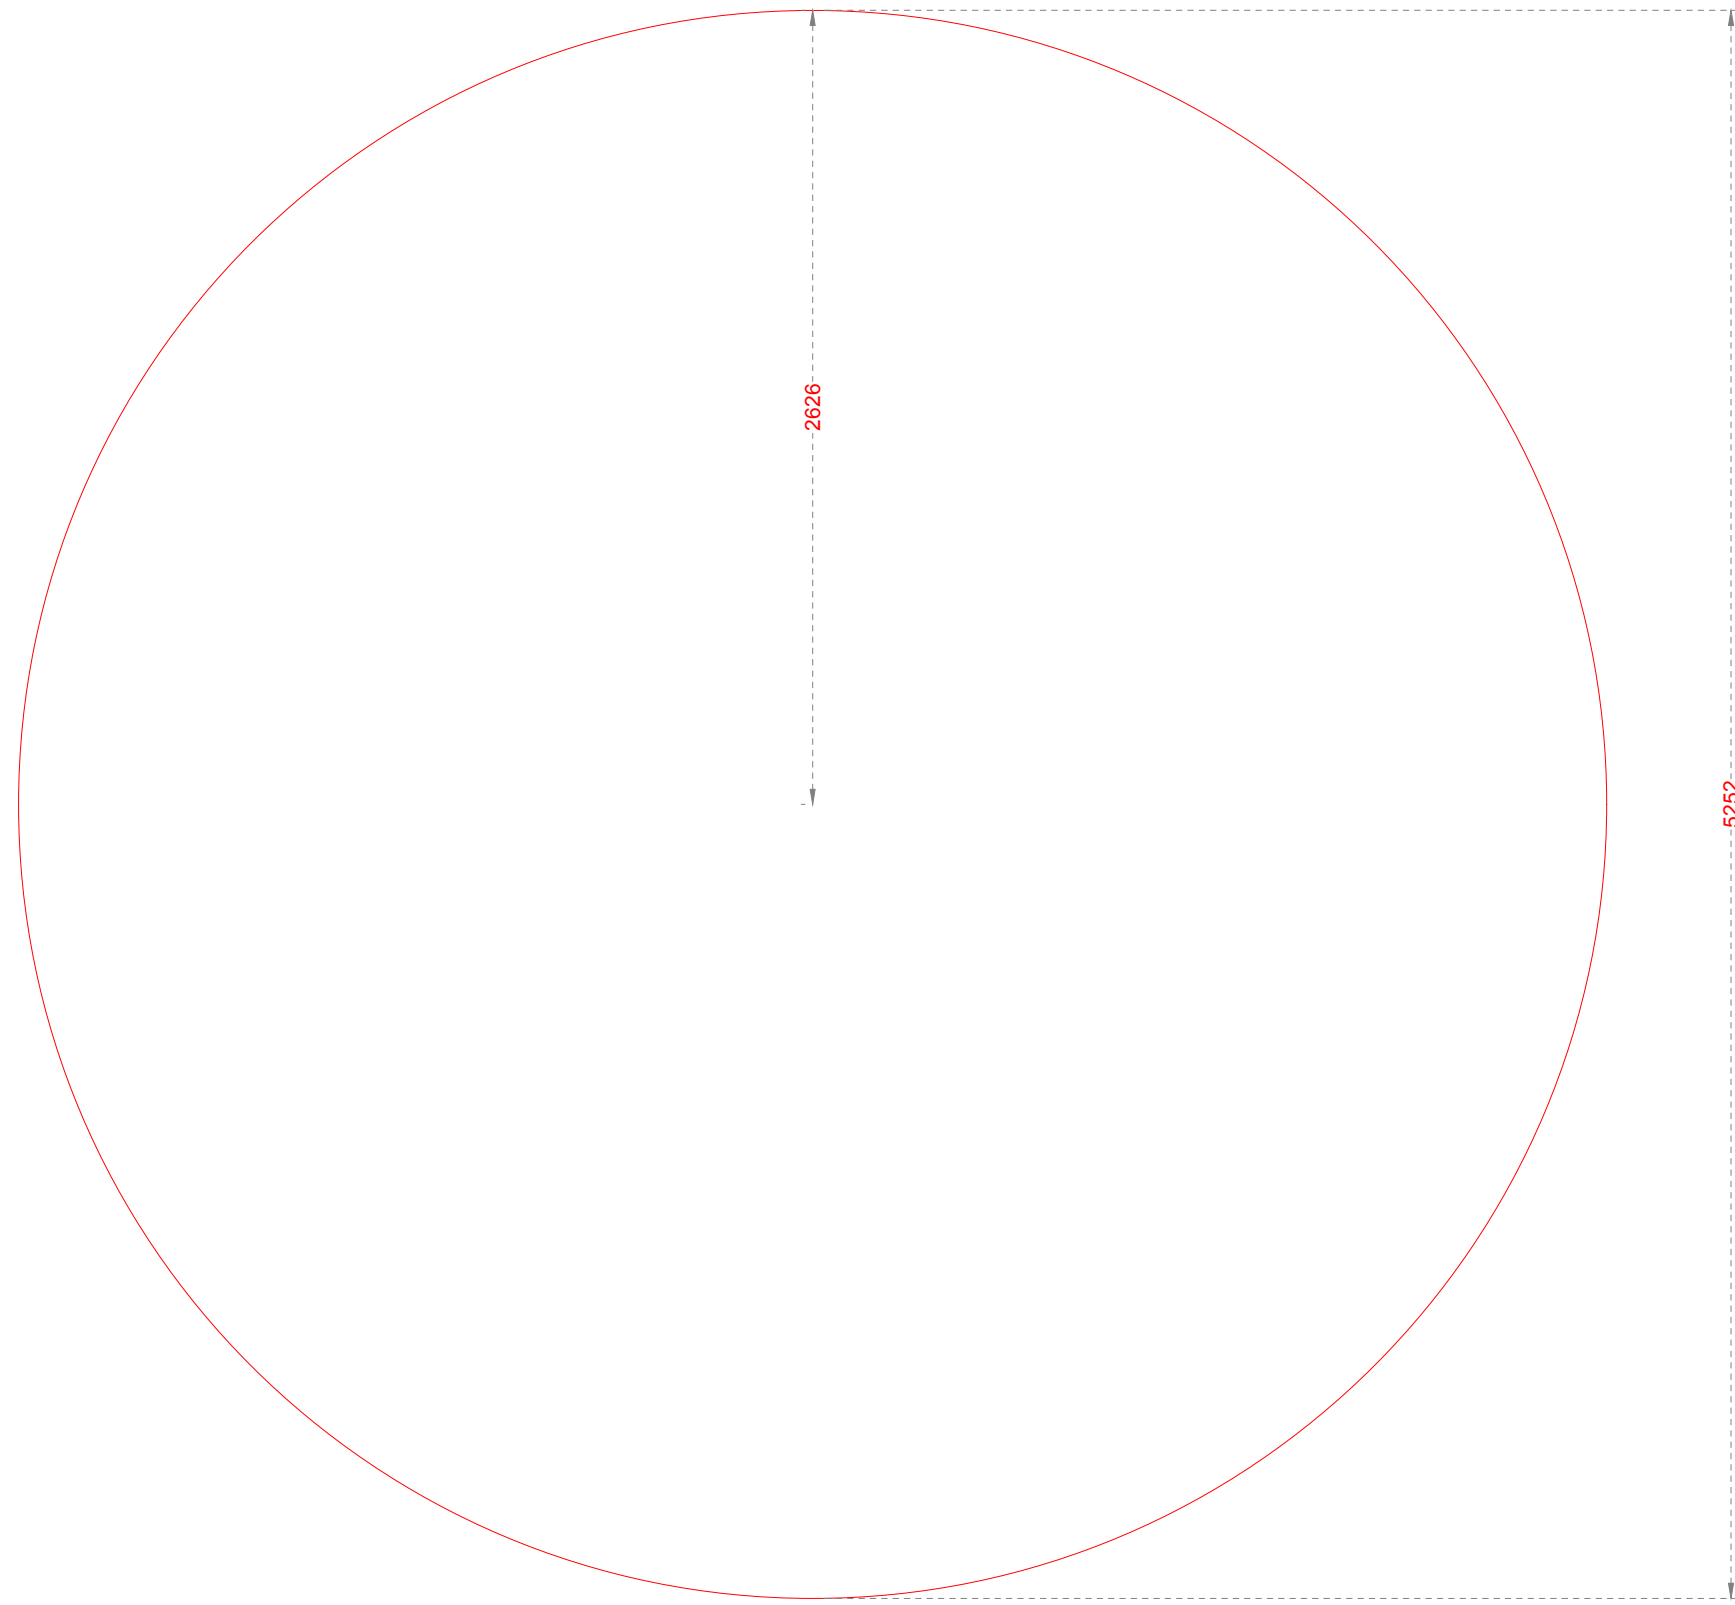

PLAN WITH DIMENSIONS

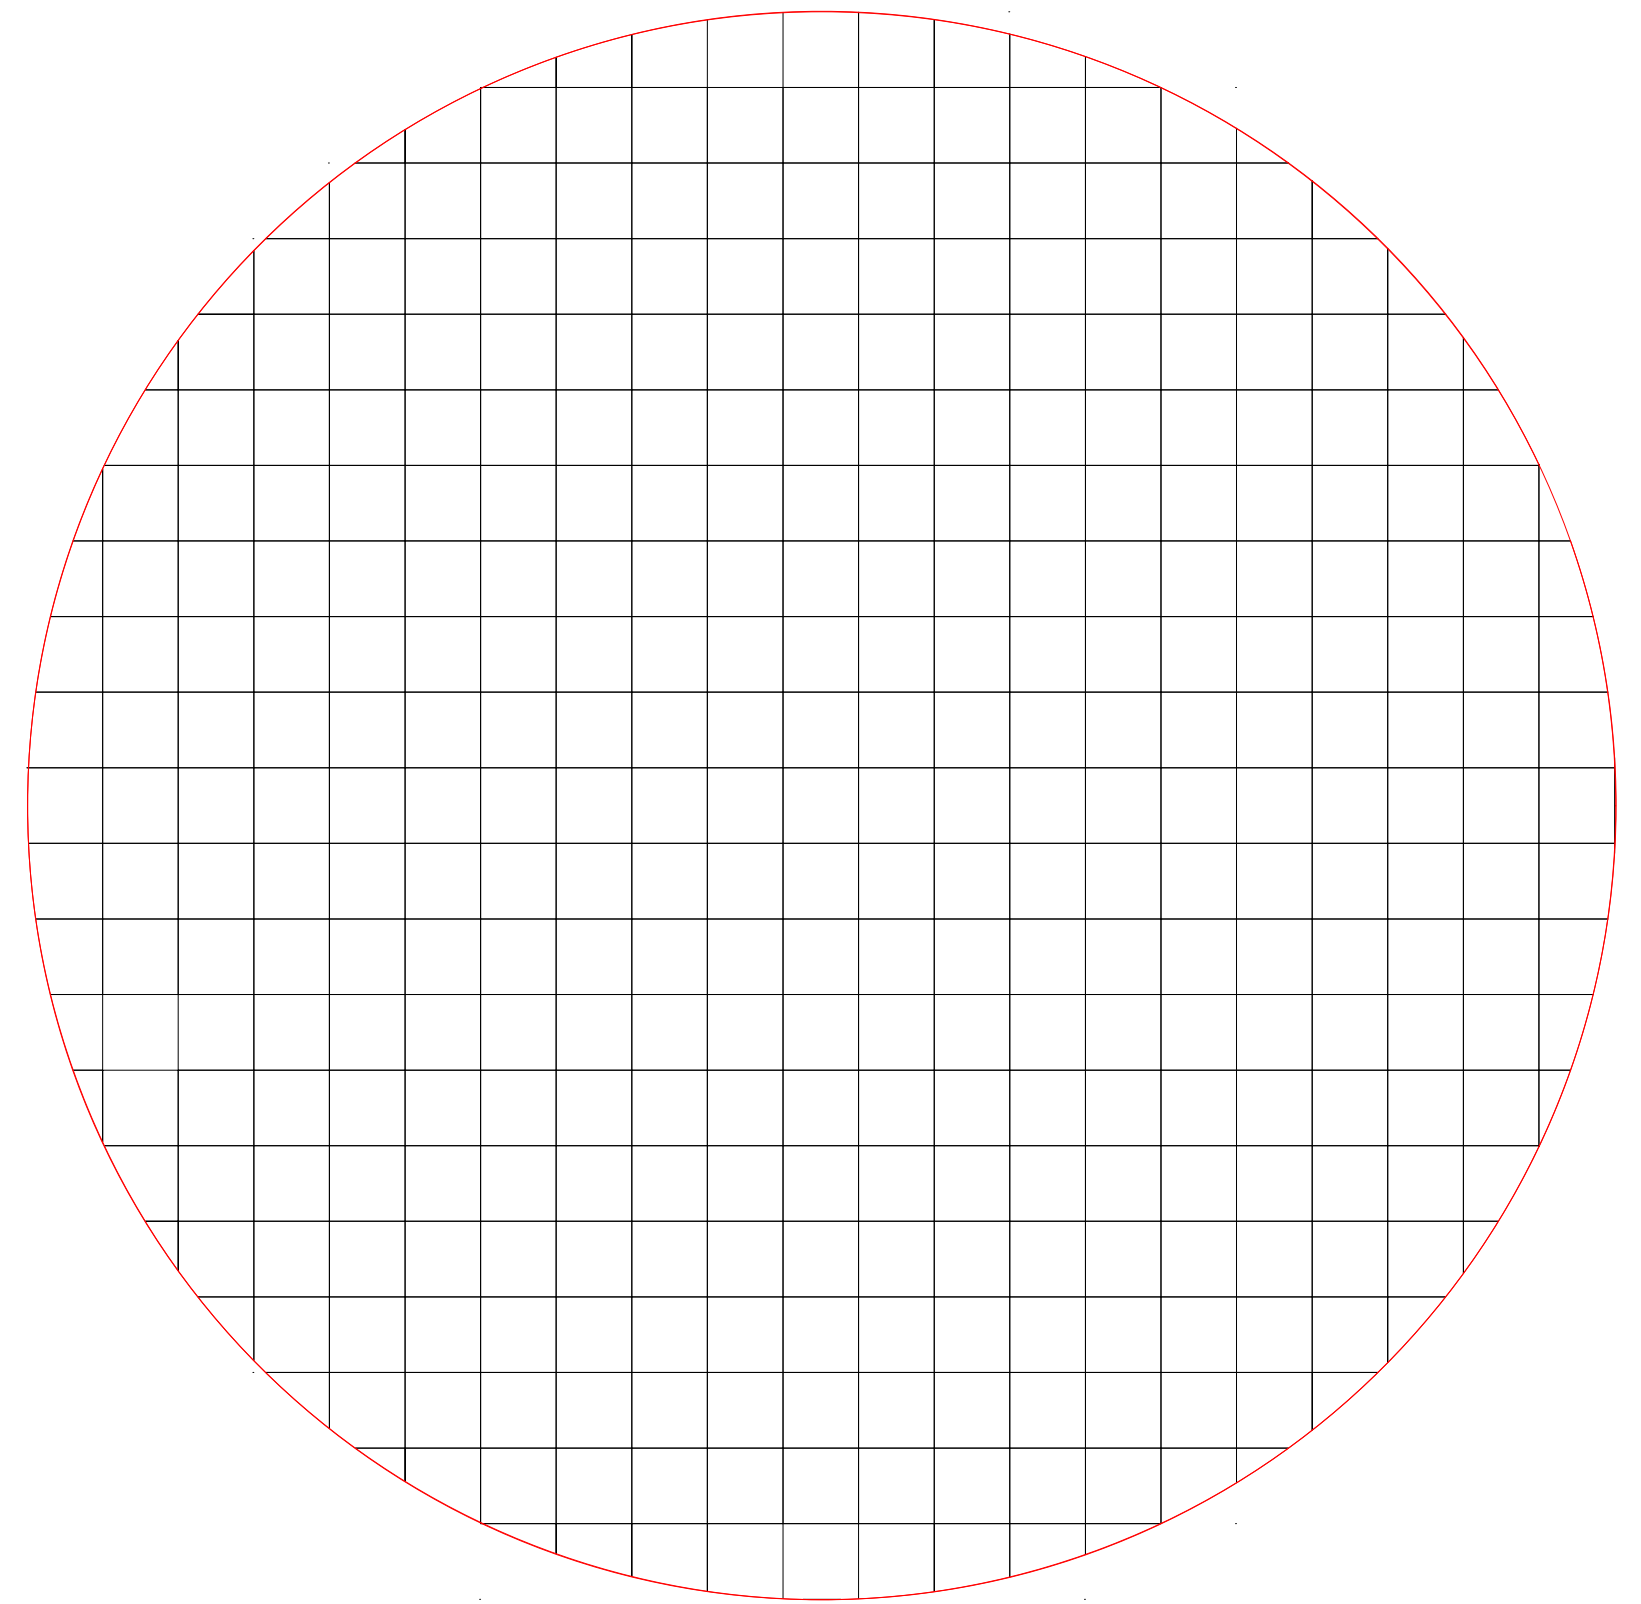

PLAN WITH TILES

PLEASE NOTE

THIS DRAWING REPRESENTS VISUAL CONCEPTS AND CONSTRUCTION SUGGESTIONS ONLY. IF PROFESSIONAL ADVICE/ DOCUMENTATION IS RECOMMENDED, IT MUST BE SOUGHT. ALL MATERIALS AND CONSTRUCTION MUST COMPLY WITH LOCAL FIRE AND SAFETY REGULATIONS. IF IN DOUBT... ASK!

ALL DIMENSIONS IN MM UNLESS STATED OTHERWISE. DO NOT SCALE FROM THIS DRAWING AND VERIFY ALL DIMENSIONS ON SITE.

ALL RIGHTS RESERVED. REPRODUCTION IN PART OR WHOLE, WITHOUT PERMISSION, IS PROHIBITED.

WRONG CROWD

#DEPT

tuned_gwarr@hotmail.com

PROJECT: #PROJECTSNOW WHITE

SHEET TITLE: 9####

#DIR

DESIGNER: #DESRACHAEL CANNING

LIGHTING DESIGNER: #LX

SOUND DESIGNER: #SND

PRODUCTION MANAGER: #PM

3D OFFICE CONTACT: #3DOFFICE X###

VENUE: #VENUEOVAL HOUSE/TH

DATE: 02/10/18

SCALE: Custom1.25 @A2L


REF. NUMBER: FLOOR/ PIE /E.d.## /9

APPROVED BY: NOT CHECKED

FINAL DRAWINGS


STEEL DECK PLATFORM

- NOTES:
- 3 PIECES OF DECKING WITH SCAFF LEGS - TOTAL HEIGHT 300MM
 - PLY TOP SEMI CIRCLE SHAPE WITH EDGING AND GOLD GLITTER CURTAIN SET BACK
 - GLITTER CUTAIN SUPPLIED AND FITTED BY TWC
 - SHINY DANCE FLOOR TOP

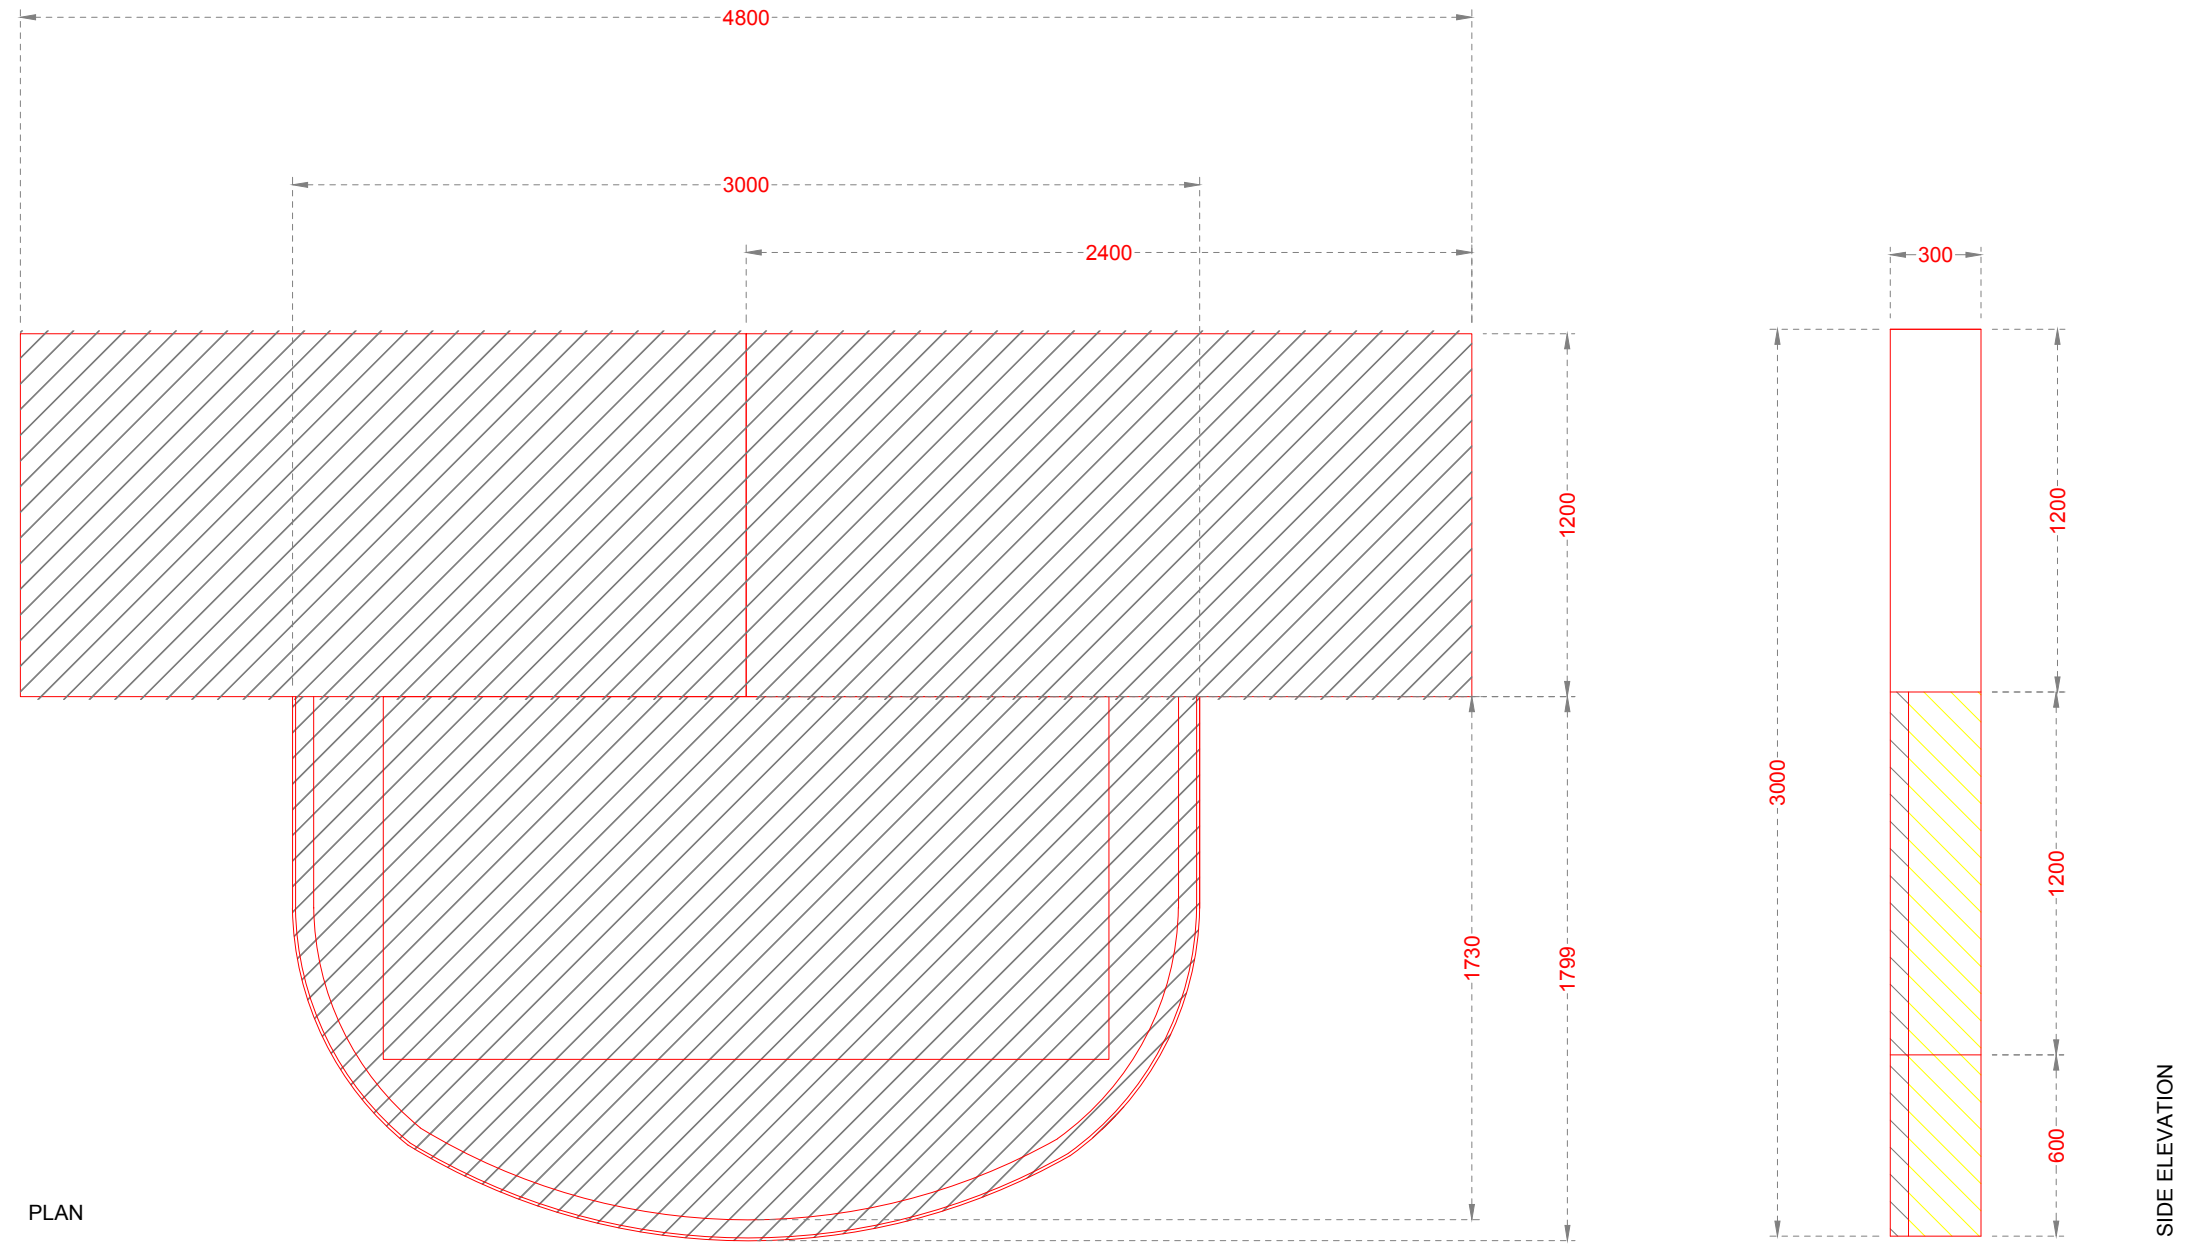

PLAN

SIDE ELEVATION

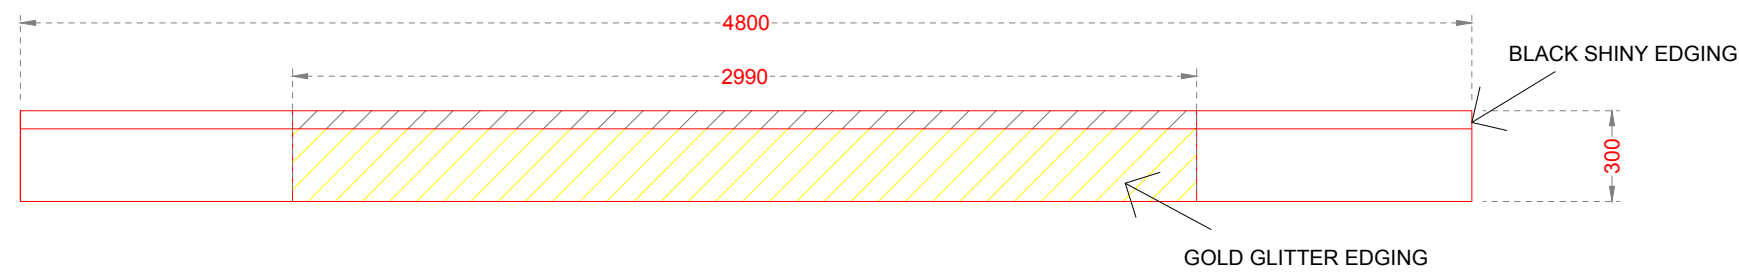

FRONT ELEVATION

PLEASE NOTE

THIS DRAWING REPRESENTS VISUAL CONCEPTS AND CONSTRUCTION SUGGESTIONS ONLY. IF PROFESSIONAL ADVICE/ DOCUMENTATION IS RECOMMENDED, IT MUST BE SOUGHT. ALL MATERIALS AND CONSTRUCTION MUST COMPLY WITH LOCAL FIRE AND SAFETY REGULATIONS. IF IN DOUBT... ASK!

ALL DIMENSIONS IN MM UNLESS STATED OTHERWISE. DO NOT SCALE FROM THIS DRAWING AND VERIFY ALL DIMENSIONS ON SITE.

ALL RIGHTS RESERVED. REPRODUCTION IN PART OR WHOLE, WITHOUT PERMISSION, IS PROHIBITED.


WRONG CROWD	PROJECT: #PROJECTSNOW WHITE	VENUE: #VENUEOVAL HOUSE/TH	FINAL DRAWINGS	
	SHEET TITLE: 9####	DATE: 02/10/18	SCALE: Custom1.25 @A2L	REF. NUMBER: FLOOR/ PIE /E.d.## /9
#DEPT	DESIGNER: #DIR	LIGHTING DESIGNER: #LX	PRODUCTION MANAGER: #PM	DRAWN BY: LUNED
tuned_gwawr@hotmail.com	DESIGNER: #DESRAHAEL CANNON	SOUND DESIGNER: #SND	3D OFFICE CONTACT: #3DOFFICE X###	APPROVED BY: NOT CHECKED

TROLLEYS


NOTES:

- TROLLEYS BOUGHT FROM IKEA
- STEEL BARS AND HANDLES TO BE ADDED
- TROLLEY 1. OPEN SIGN TO BE MADE LIGHT WEIGHT
- WORKING LIGHTS ON SIGN - TBD BETWEEN RC AND SF
- TROLLEY 2. PICTURE FRAMES TO BE SOURCED AND IMAGES PRINTED
- TROLLEY 3. TOOLS AND SALON ACCESSORIES TO BE ATTACHED TO BAR


TROLLEY 1. OPEN SIGN

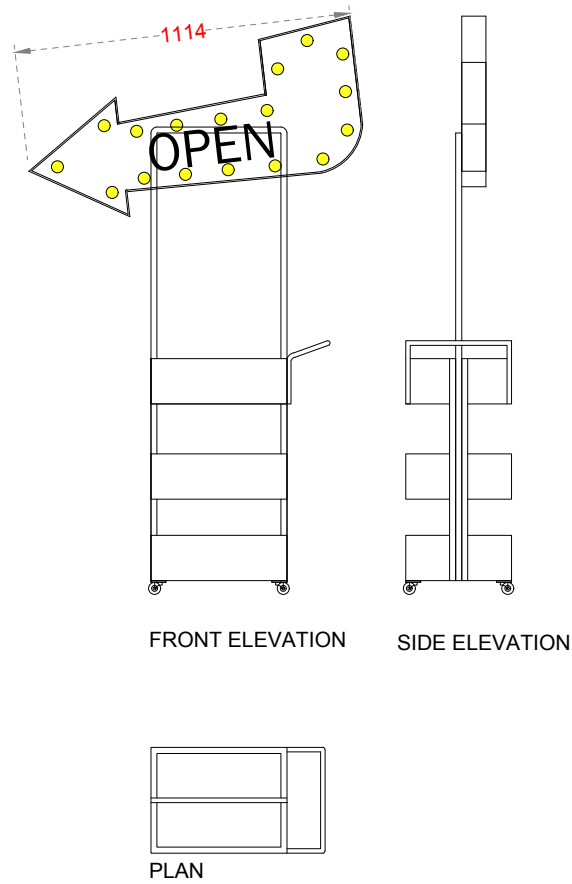

TROLLEY 2. PICTURE FRAMES

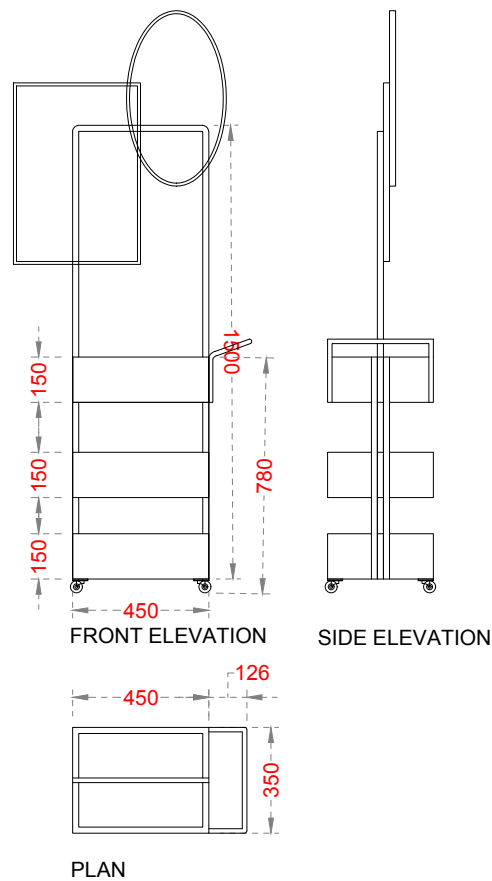

TROLLEY 3. HAIR DRESSING TOOLS TO BE ATTACHED

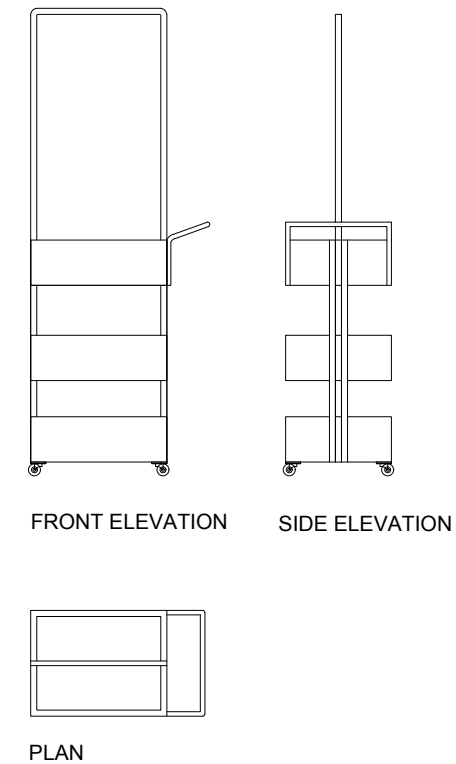

PLEASE NOTE

THIS DRAWING REPRESENTS VISUAL CONCEPTS AND CONSTRUCTION SUGGESTIONS ONLY. IF PROFESSIONAL ADVICE/ DOCUMENTATION IS RECOMMENDED, IT MUST BE SOUGHT. ALL MATERIALS AND CONSTRUCTION MUST COMPLY WITH LOCAL FIRE AND SAFETY REGULATIONS. IF IN DOUBT... ASK!

ALL DIMENSIONS IN MM UNLESS STATED OTHERWISE. DO NOT SCALE FROM THIS DRAWING AND VERIFY ALL DIMENSIONS ON SITE.

ALL RIGHTS RESERVED. REPRODUCTION IN PART OR WHOLE, WITHOUT PERMISSION, IS PROHIBITED.

WRONG CROWD

#DEPT

luned_gwawr@hotmail.com

PROJECT: #PROJECT SNOW WHITE

SHEET TITLE: WINGS.dwg
####

DIRECTOR: #DIR
DESIGNER: #DESRAHAEL CANNIN

LIGHTING DESIGNER: #LX
SOUND DESIGNER: #SND

VENUE: #VENUEOVAL HOUSE/TH

PRODUCTION MANAGER: #PM
3D OFFICE CONTACT: #3DOFFICE X####

DRAWN BY: LUNED
APPROVED BY: NOT CHECKED

FINAL DRAWINGS


DATE: 02/10/18 SCALE: Custom1.25 @A3L

REF. NUMBER: SNOW / HIT / DR.## /9


GLITTER CURTAIN

NOTES:

- COULD BE ATTACHED TO EXISTING MASKING OR ATTACHED TO A BAR OF ITS OWN TBD
-

 

PLAN

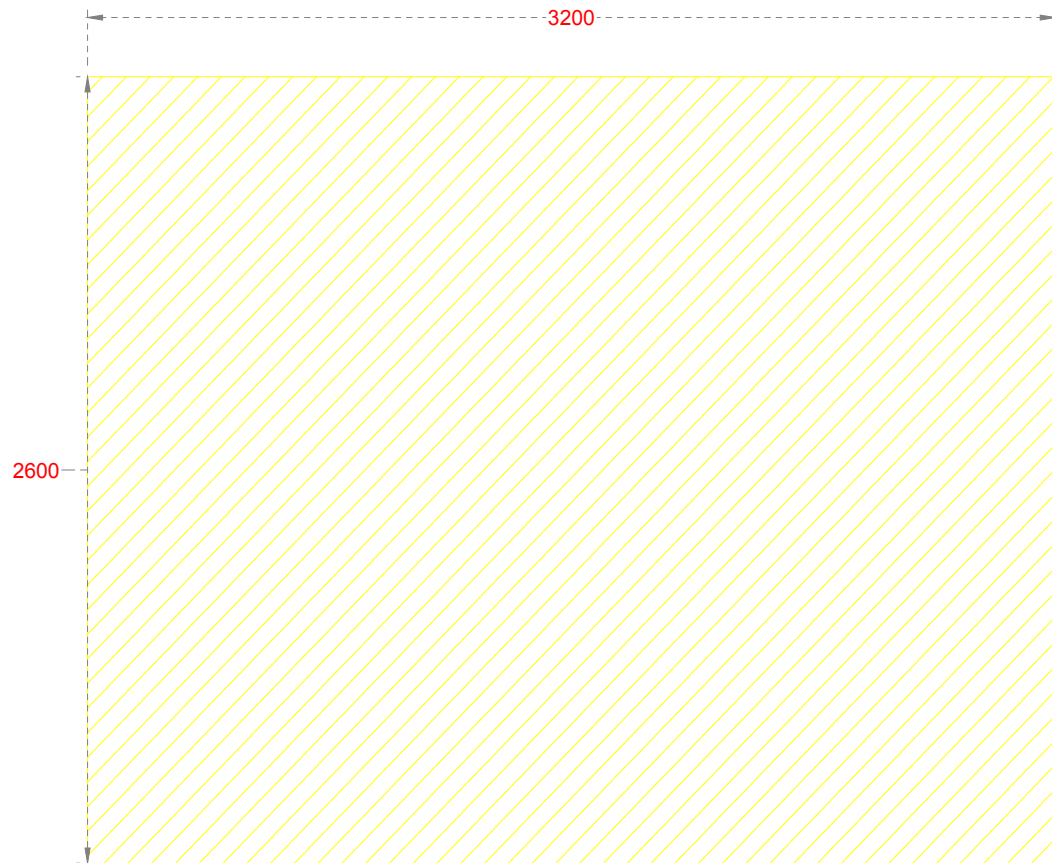

FRONT ELEVATION



SIDE ELEVATION

PLEASE NOTE

THIS DRAWING REPRESENTS VISUAL CONCEPTS AND CONSTRUCTION SUGGESTIONS ONLY. IF PROFESSIONAL ADVICE/ DOCUMENTATION IS RECOMMENDED, IT MUST BE SOUGHT. ALL MATERIALS AND CONSTRUCTION MUST COMPLY WITH LOCAL FIRE AND SAFETY REGULATIONS. IF IN DOUBT... ASK!

ALL DIMENSIONS IN MM UNLESS STATED OTHERWISE. DO NOT SCALE FROM THIS DRAWING AND VERIFY ALL DIMENSIONS ON SITE.

ALL RIGHTS RESERVED. REPRODUCTION IN PART OR WHOLE, WITHOUT PERMISSION, IS PROHIBITED.

WRONG CROWD

#DEPT

luned_gwawr@hotmail.com

PROJECT:

#PROJECT SNOW WHITE

SHEET TITLE:

WINGS.dwg

####

DESIGNER:

#DIR

#DESRACHAEL CANNIN

LIGHTING DESIGNER:

#LX

#SND

PRODUCTION MANAGER:

#PM

#3DOFFICE X####

DRAWN BY:

LUNED

APPROVED BY:

NOT CHECKED

VENUE:

#VENUEOVAL HOUSE/THE

FINAL DRAWINGS

DATE:

02/10/18

SCALE:


Custom1.25 @A3L

REF. NUMBER:

SNOW / HIT / DR.## /9

MOLE DEN


- NOTES:
 - TO BE MADE FROM PATTERNED PATCH WORK COTTON

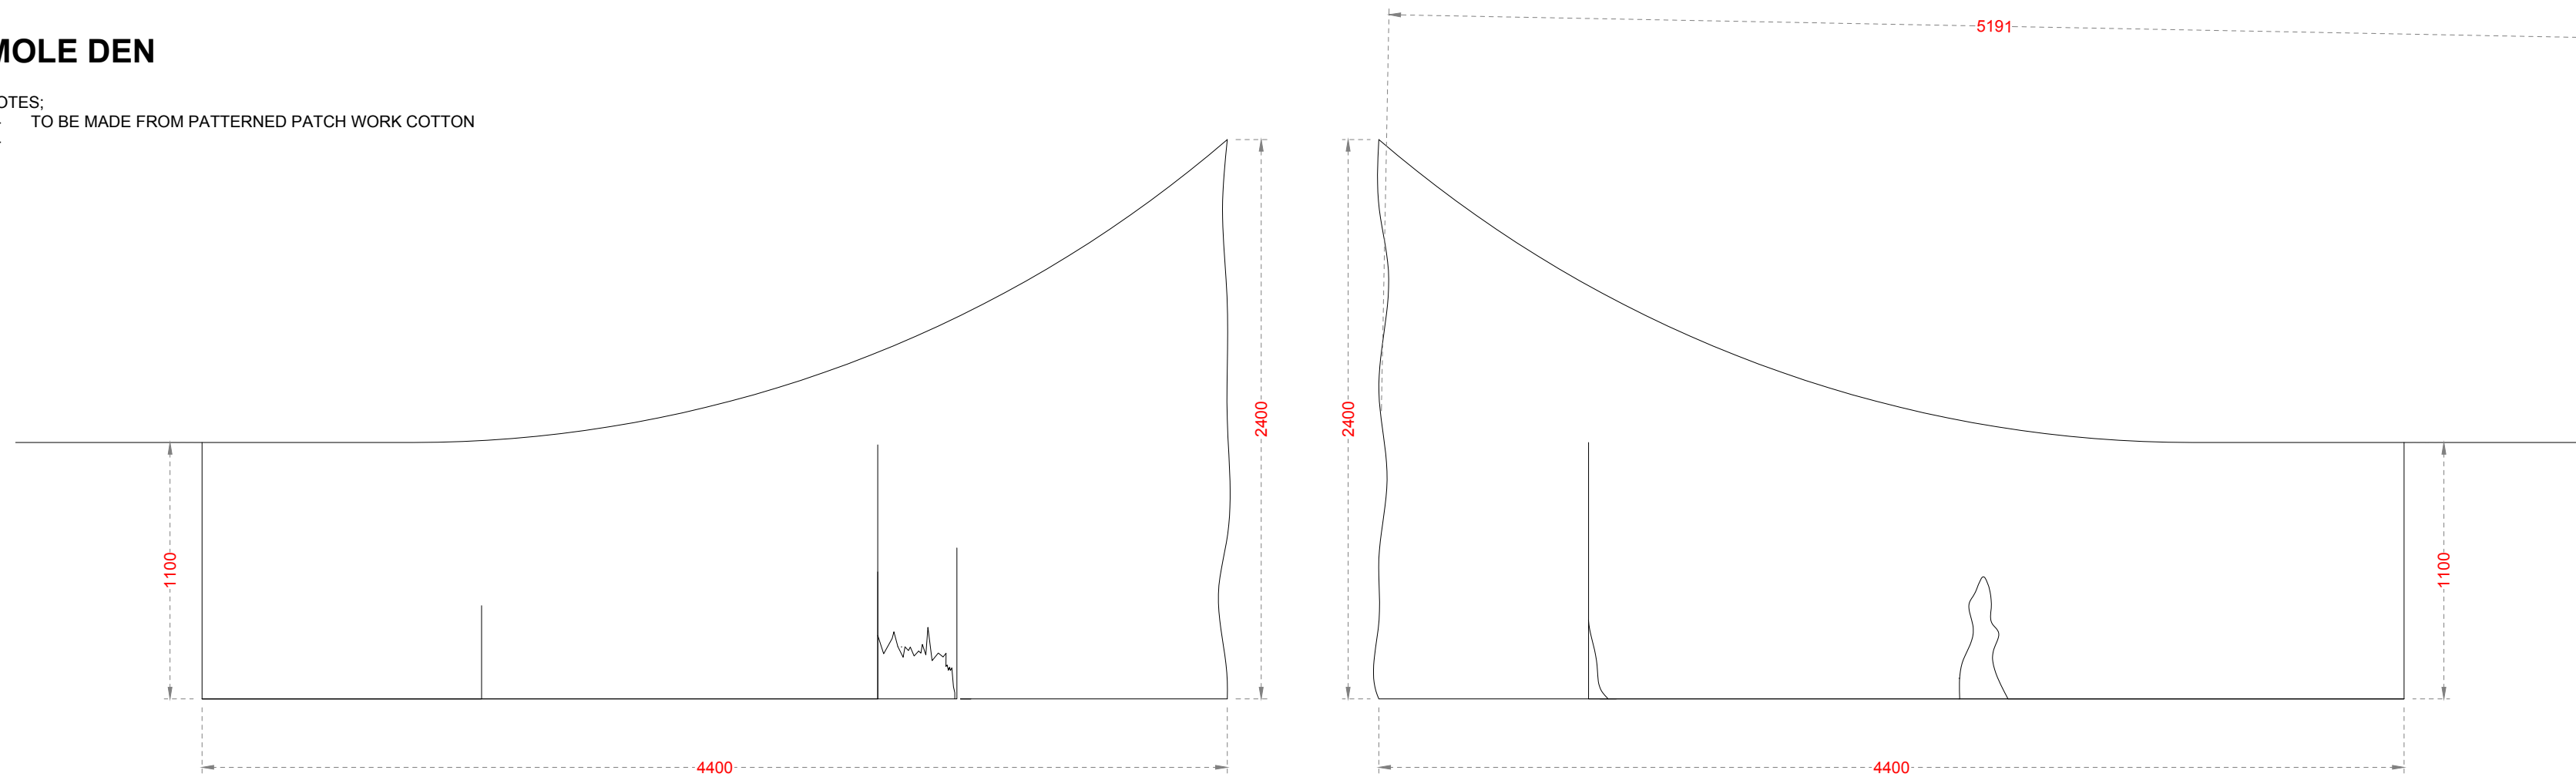

FRONT ELEVATION

TREE FOR HANGING CLOTH

- NOTES:
 - DRESSED STEEL BAR ON BASE OR SLOTTED INTO HOLE IN THE FLOOR - TBD
 - TO BE ATTACHED TO MOLE DEN SHEETS AS CENTRAL PROP

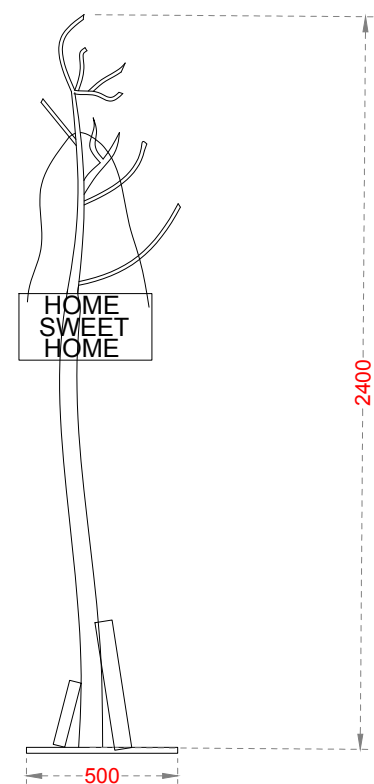

PLEASE NOTE
 THIS DRAWING REPRESENTS VISUAL CONCEPTS AND CONSTRUCTION SUGGESTIONS ONLY. IF PROFESSIONAL ADVICE/ DOCUMENTATION IS RECOMMENDED, IT MUST BE SOUGHT. ALL MATERIALS AND CONSTRUCTION MUST COMPLY WITH LOCAL FIRE AND SAFETY REGULATIONS. IF IN DOUBT... ASK!

ALL DIMENSIONS IN MM UNLESS STATED OTHERWISE. DO NOT SCALE FROM THIS DRAWING AND VERIFY ALL DIMENSIONS ON SITE.

ALL RIGHTS RESERVED. REPRODUCTION IN PART OR WHOLE, WITHOUT PERMISSION, IS PROHIBITED.

WRONG CROWD	PROJECT: #PROJECTSNOW WHITE	VENUE: #VENUEOVAL HOUSE/TH	FINAL DRAWINGS	
	SHEET TITLE: g####	DATE: 02/10/18	SCALE: Custom1.25 @A2L	REF. NUMBER: FLOOR/ PIE /E.d.## /9
#DEPT	DIRECTOR: #DIR	LIGHTING DESIGNER: #LX	PRODUCTION MANAGER: #PM	DRAWN BY: LUNED
tuned_gwawr@hotmail.com	DESIGNER: #DESRACHAEL CANNIN	SOUND DESIGNER: #SND	3D OFFICE CONTACT: #3DOFFICE X###	APPROVED BY: NOT CHECKED